


Diagrams Overlaid  
 Diag. BB Diag. BV Diag. BS  
 See T2 See T5 See T14  
 Diag. BG Diag. BJ Diag. BP  
 See T4 See T8 See T8  
 Diag. BD Diag. B  
 See T13 Non Primary  
 Diag. A

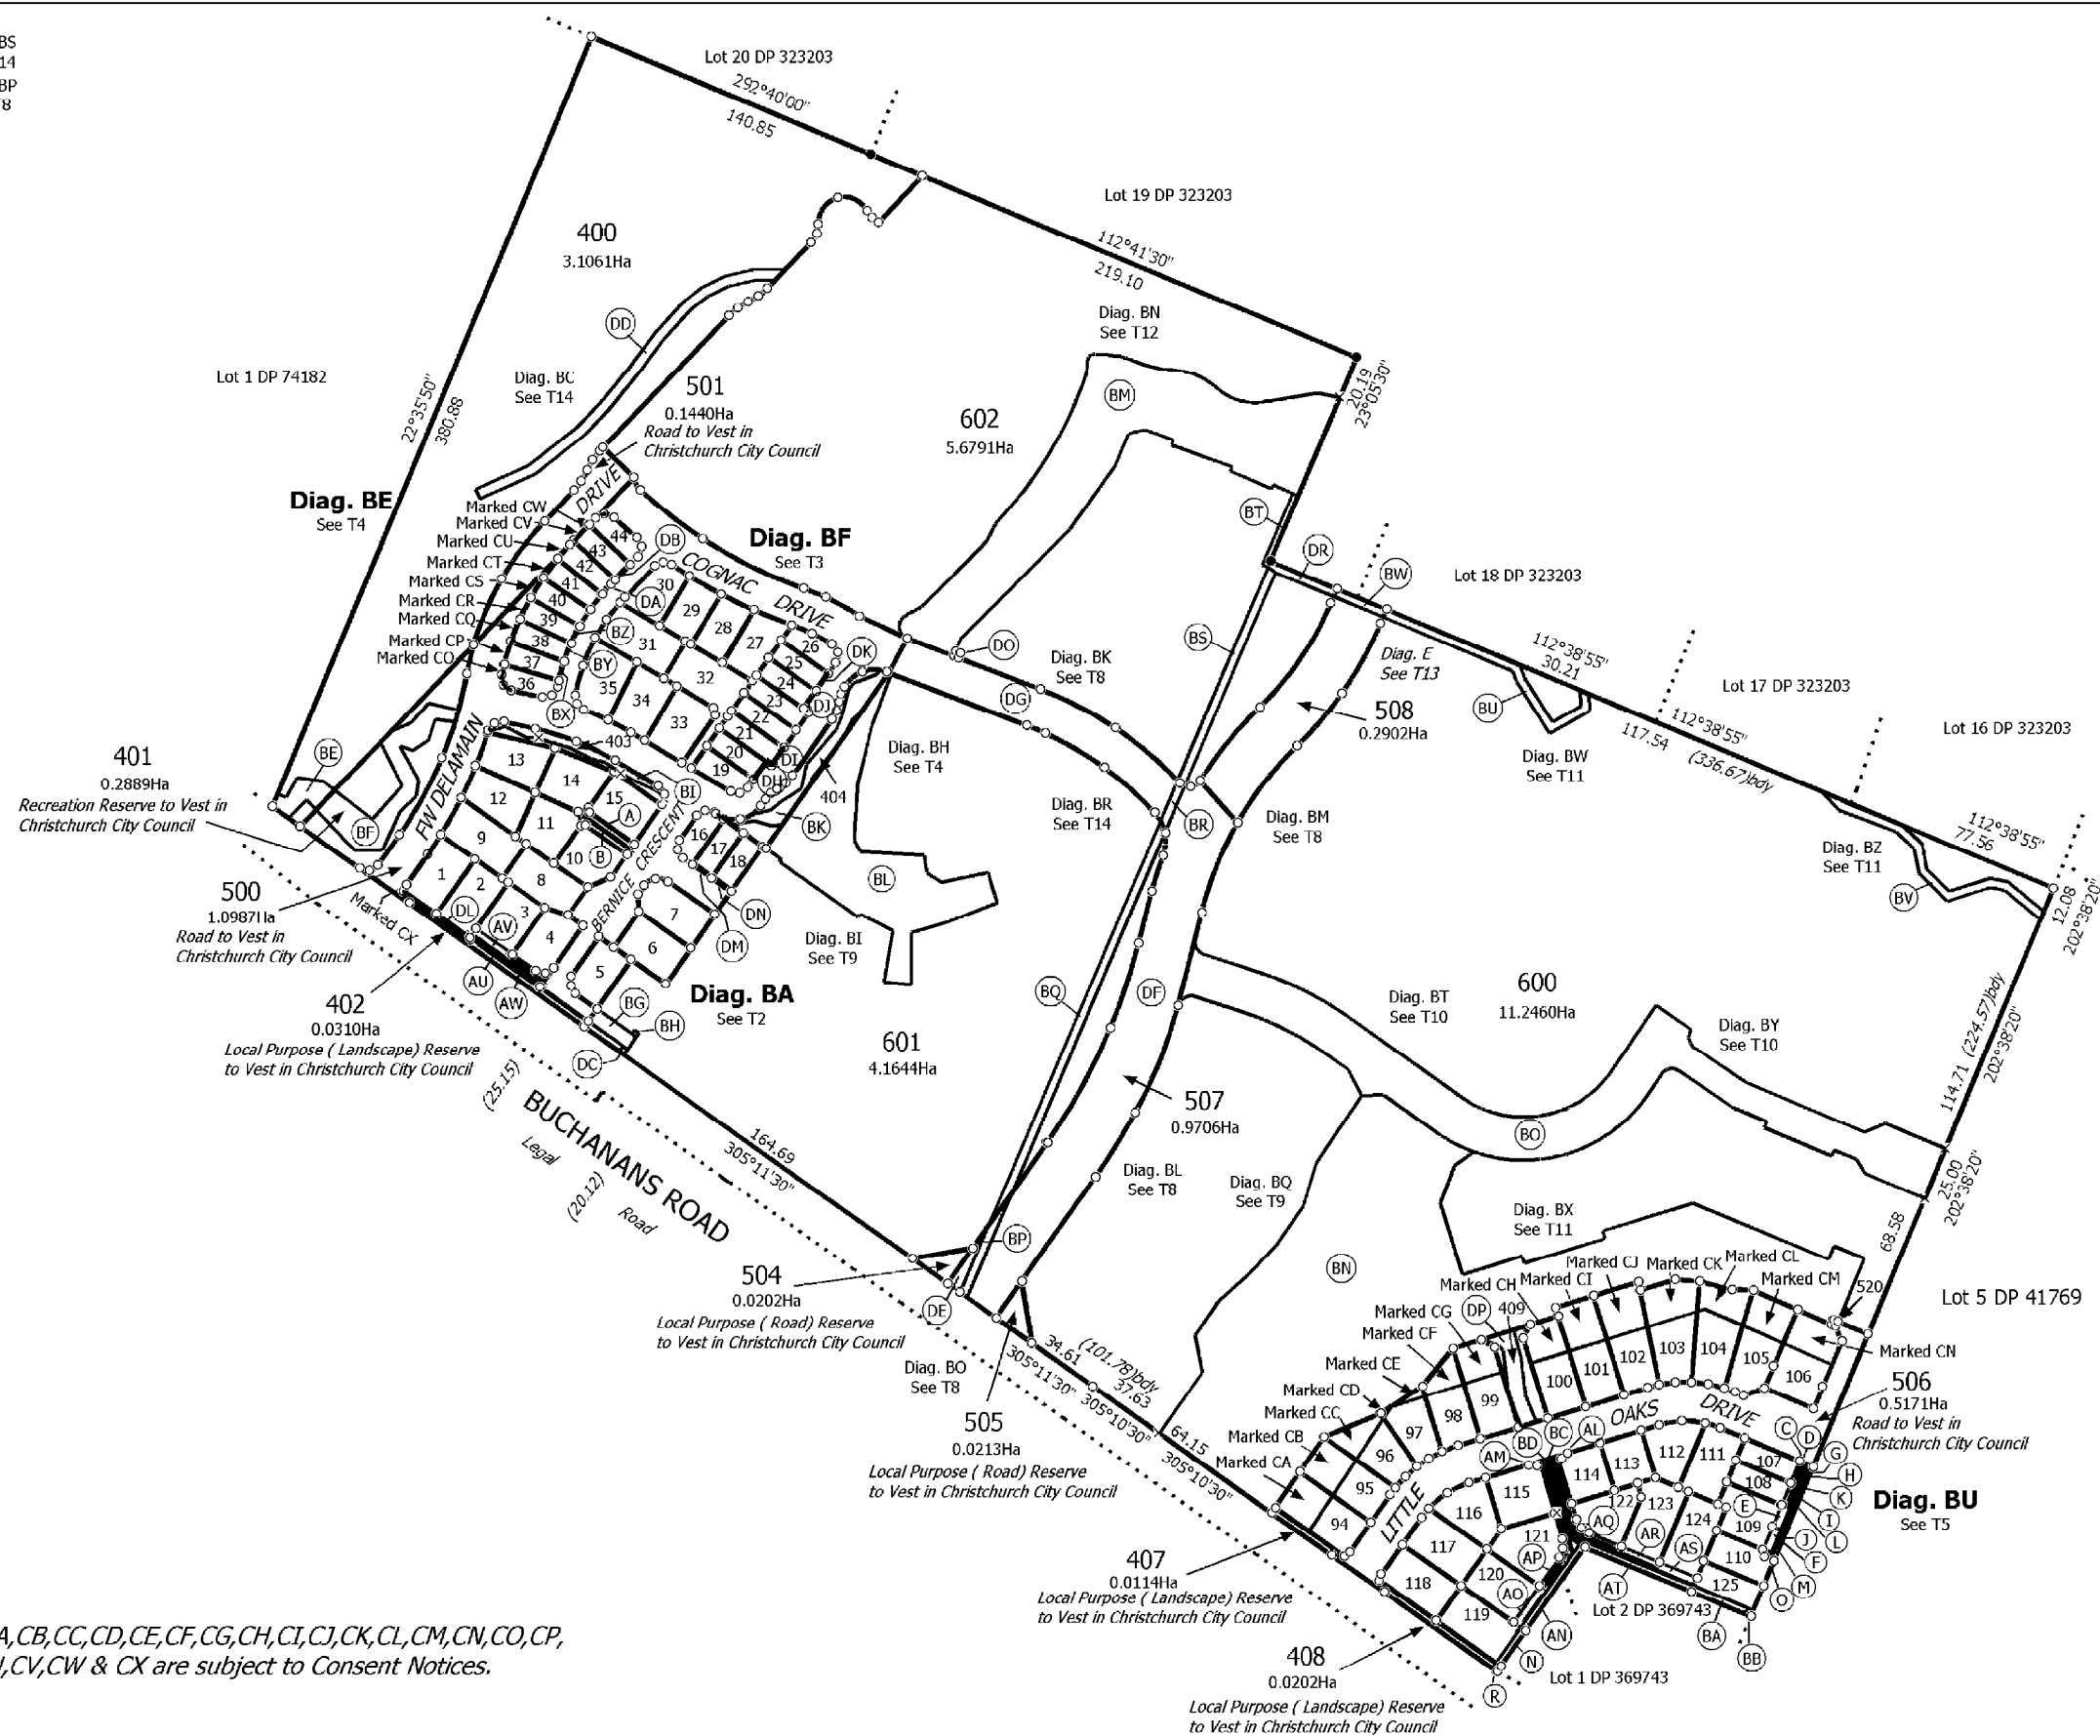

Areas Marked CA, CB, CC, CD, CE, CF, CG, CH, CI, CJ, CK, CL, CM, CN, CO, CP, CQ, CR, CS, CT, CU, CV, CW & CX are subject to Consent Notices.  
 RMA 92005615

C16464

T 1/15

Land District: Canterbury

Lots 1-44, 94-125, 400-404, 407-409, 500, 501, 504-508, 520 & 600-602 being  
 Subdivision of Lot 1 DP52576, Lot 2 DP74182 and Lot 3 DP26717



Surveyor: Kevin Martin Hayes  
 Firm: Davie Lovell Smith Ltd

Digital Survey Plan  
 LT 398359

Digitally Generated Plan  
 Generated on: 14/12/2007 3:30pm Page 1 of 15


Diagrams Overlaid

Diag. BB Non Primary See T15  
 Diag. BBE See T7  
 Diag. BBA See T15  
 Diag. BBD See T7  
 Diag. BBF See T2  
 Diag. BBC See T2  
 Diag. BA See T6

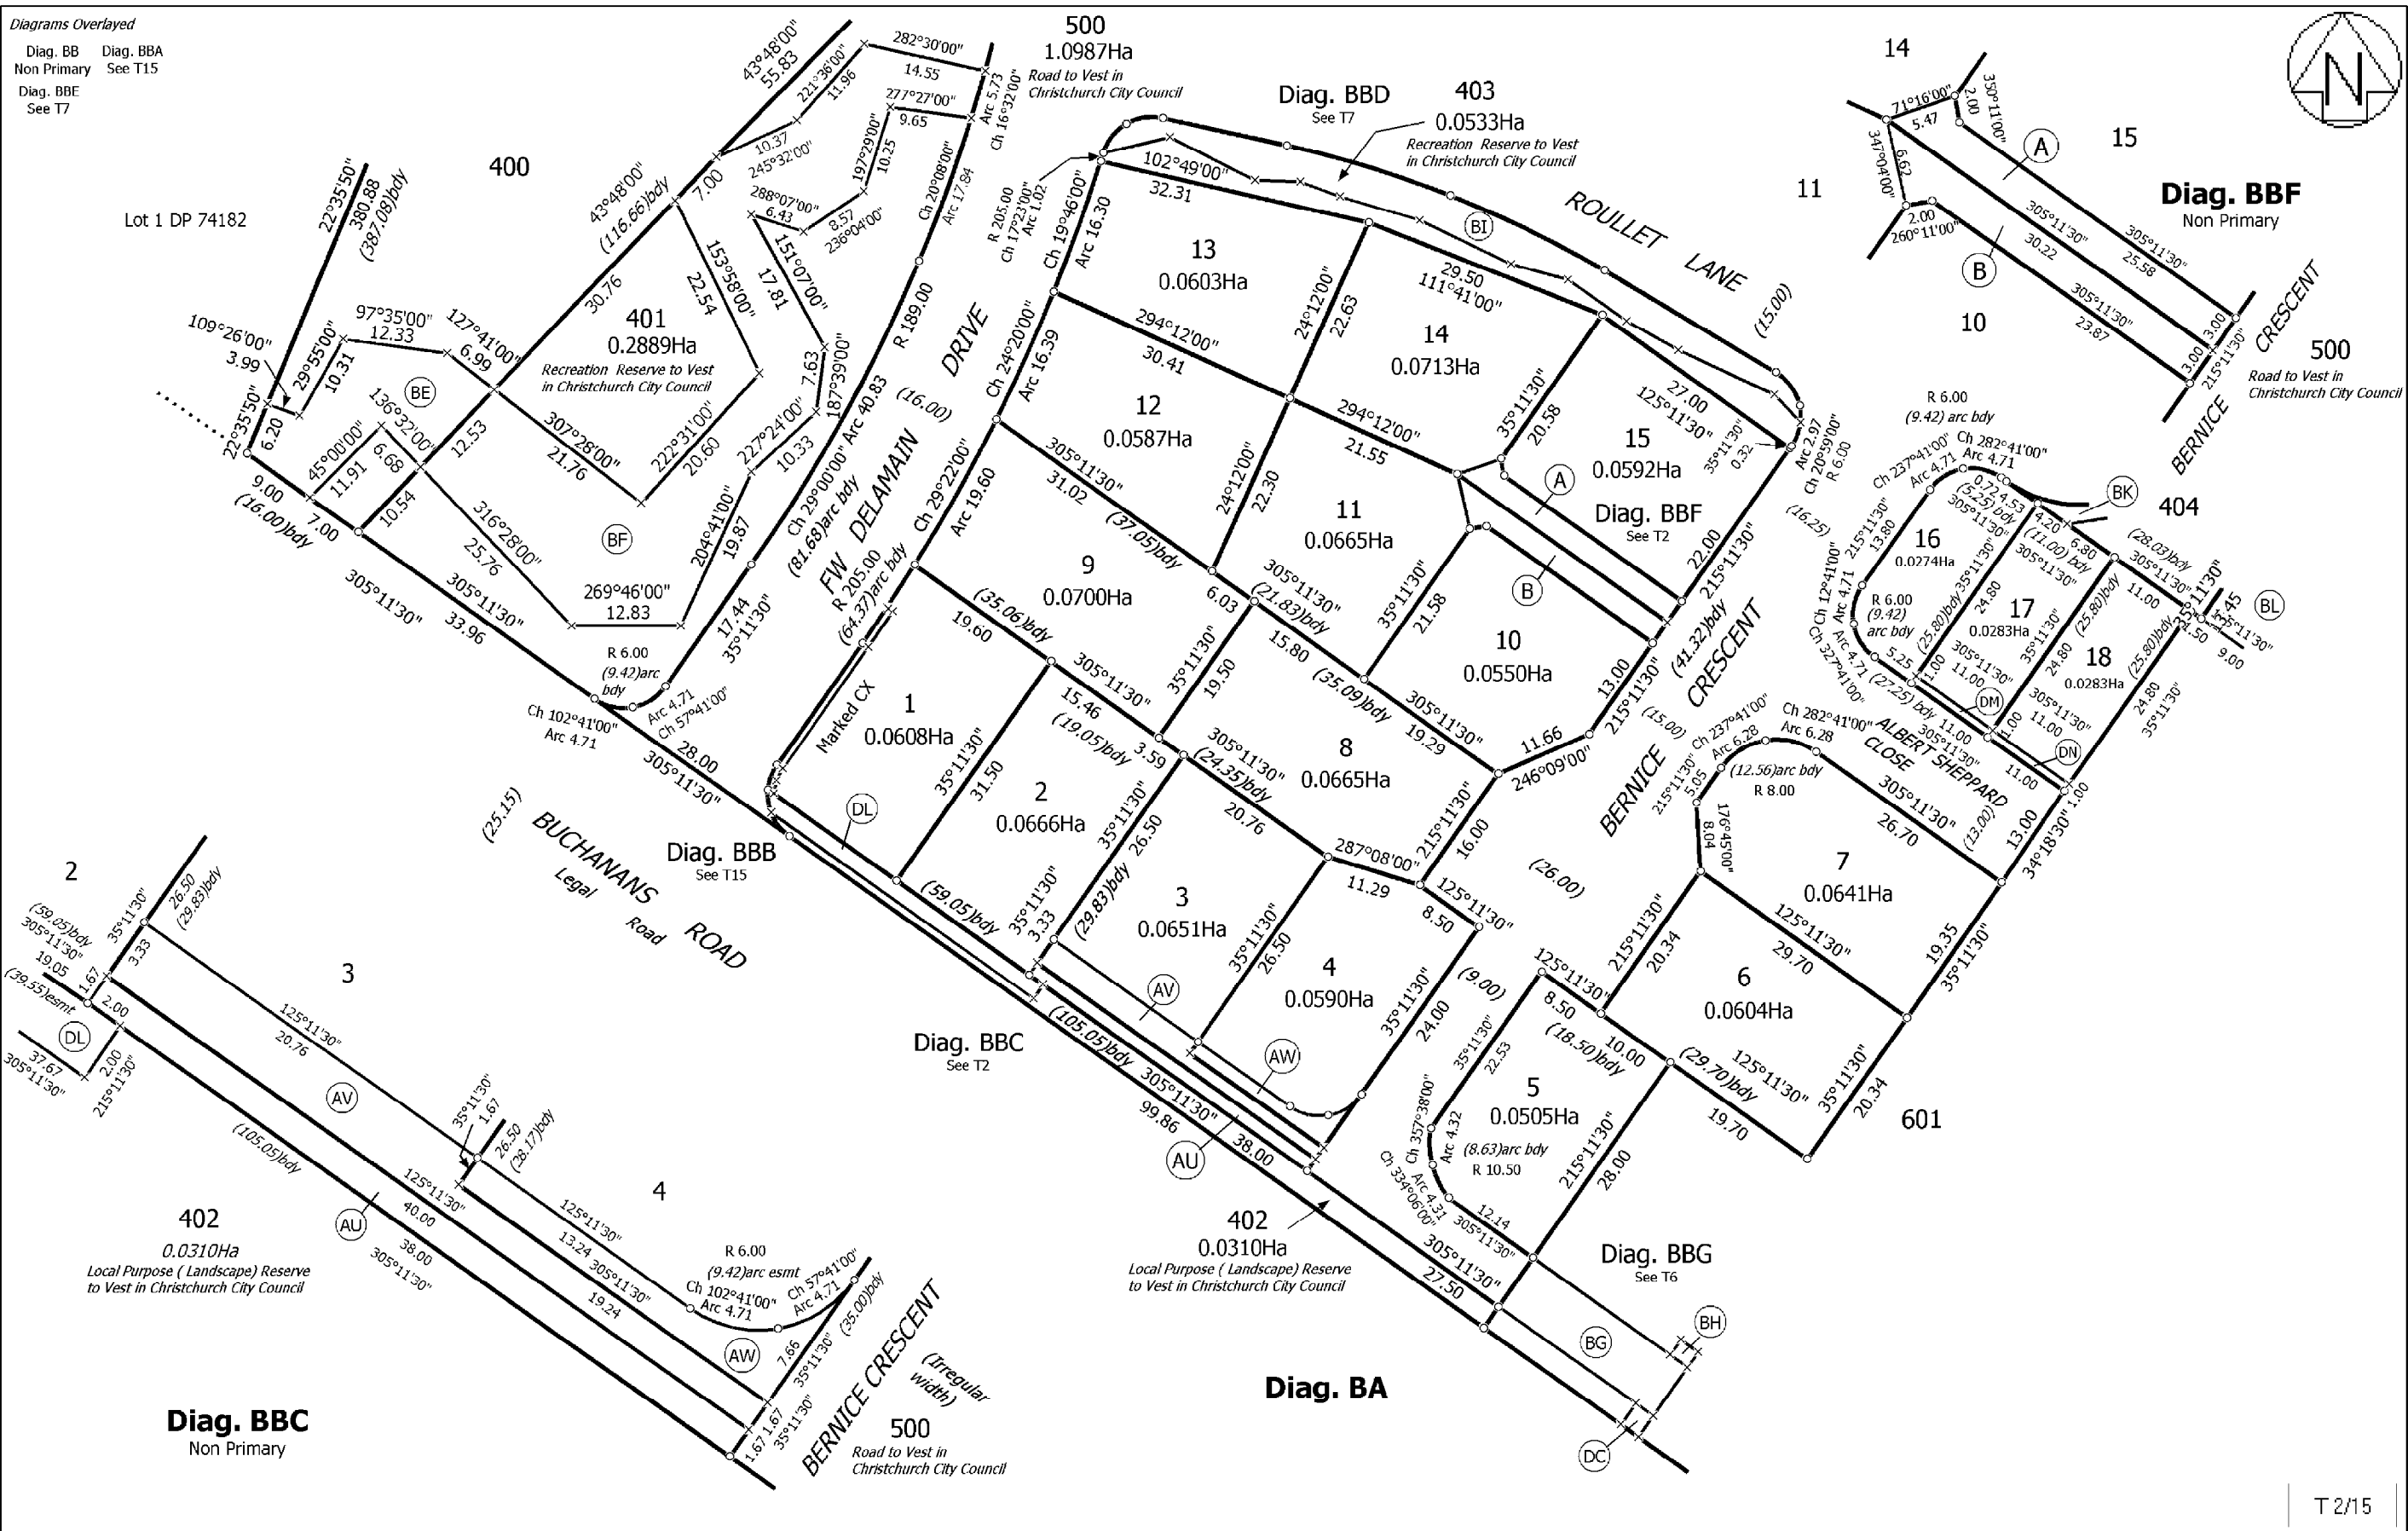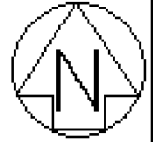

<p>Land District: Canterbury</p> <p>Digitally Generated Plan          Generated on: 14/12/2007 3:30pm Page 2 of 15</p>	<p>Lots 1-44, 94-125, 400-404, 407-409, 500, 501, 504-508, 520 &amp; 600-602 being Subdivision of Lot 1 DP52576, Lot 2 DP74182 and Lot 3 DP26717</p>	<p>Surveyor: Kevin Martin Hayes          Firm: Davie Lovell Smith Ltd</p>	<p>Digital Survey Plan          LT 398359</p>
--	--	---	---

Diagrams Overlaid  
 Diag. BFA Diag. BFA  
 Non Primary See T3

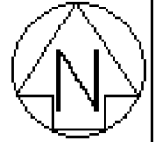

Diag. BF

500  
 Road to Vest in  
 Christchurch City Council

Land District: Canterbury



Lots 1-44, 94-125, 400-404, 407-409, 500,501, 504-508, 520 & 600-602 being  
 Subdivision of Lot 1 DP52576, Lot 2 DP74182 and Lot 3 DP26717

Surveyor: Kevin Martin Hayes  
 Firm: Davie Lovell Smith Ltd

Digital Survey Plan  
 LT 398359

Digitally Generated Plan  
 Generated on: 14/12/2007 3:30pm Page 3 of 15

Diagrams Overlaid  
 Diag. BH Diag. BEA  
 Non Primary Non Primary  
 Diag. BEA  
 See T4

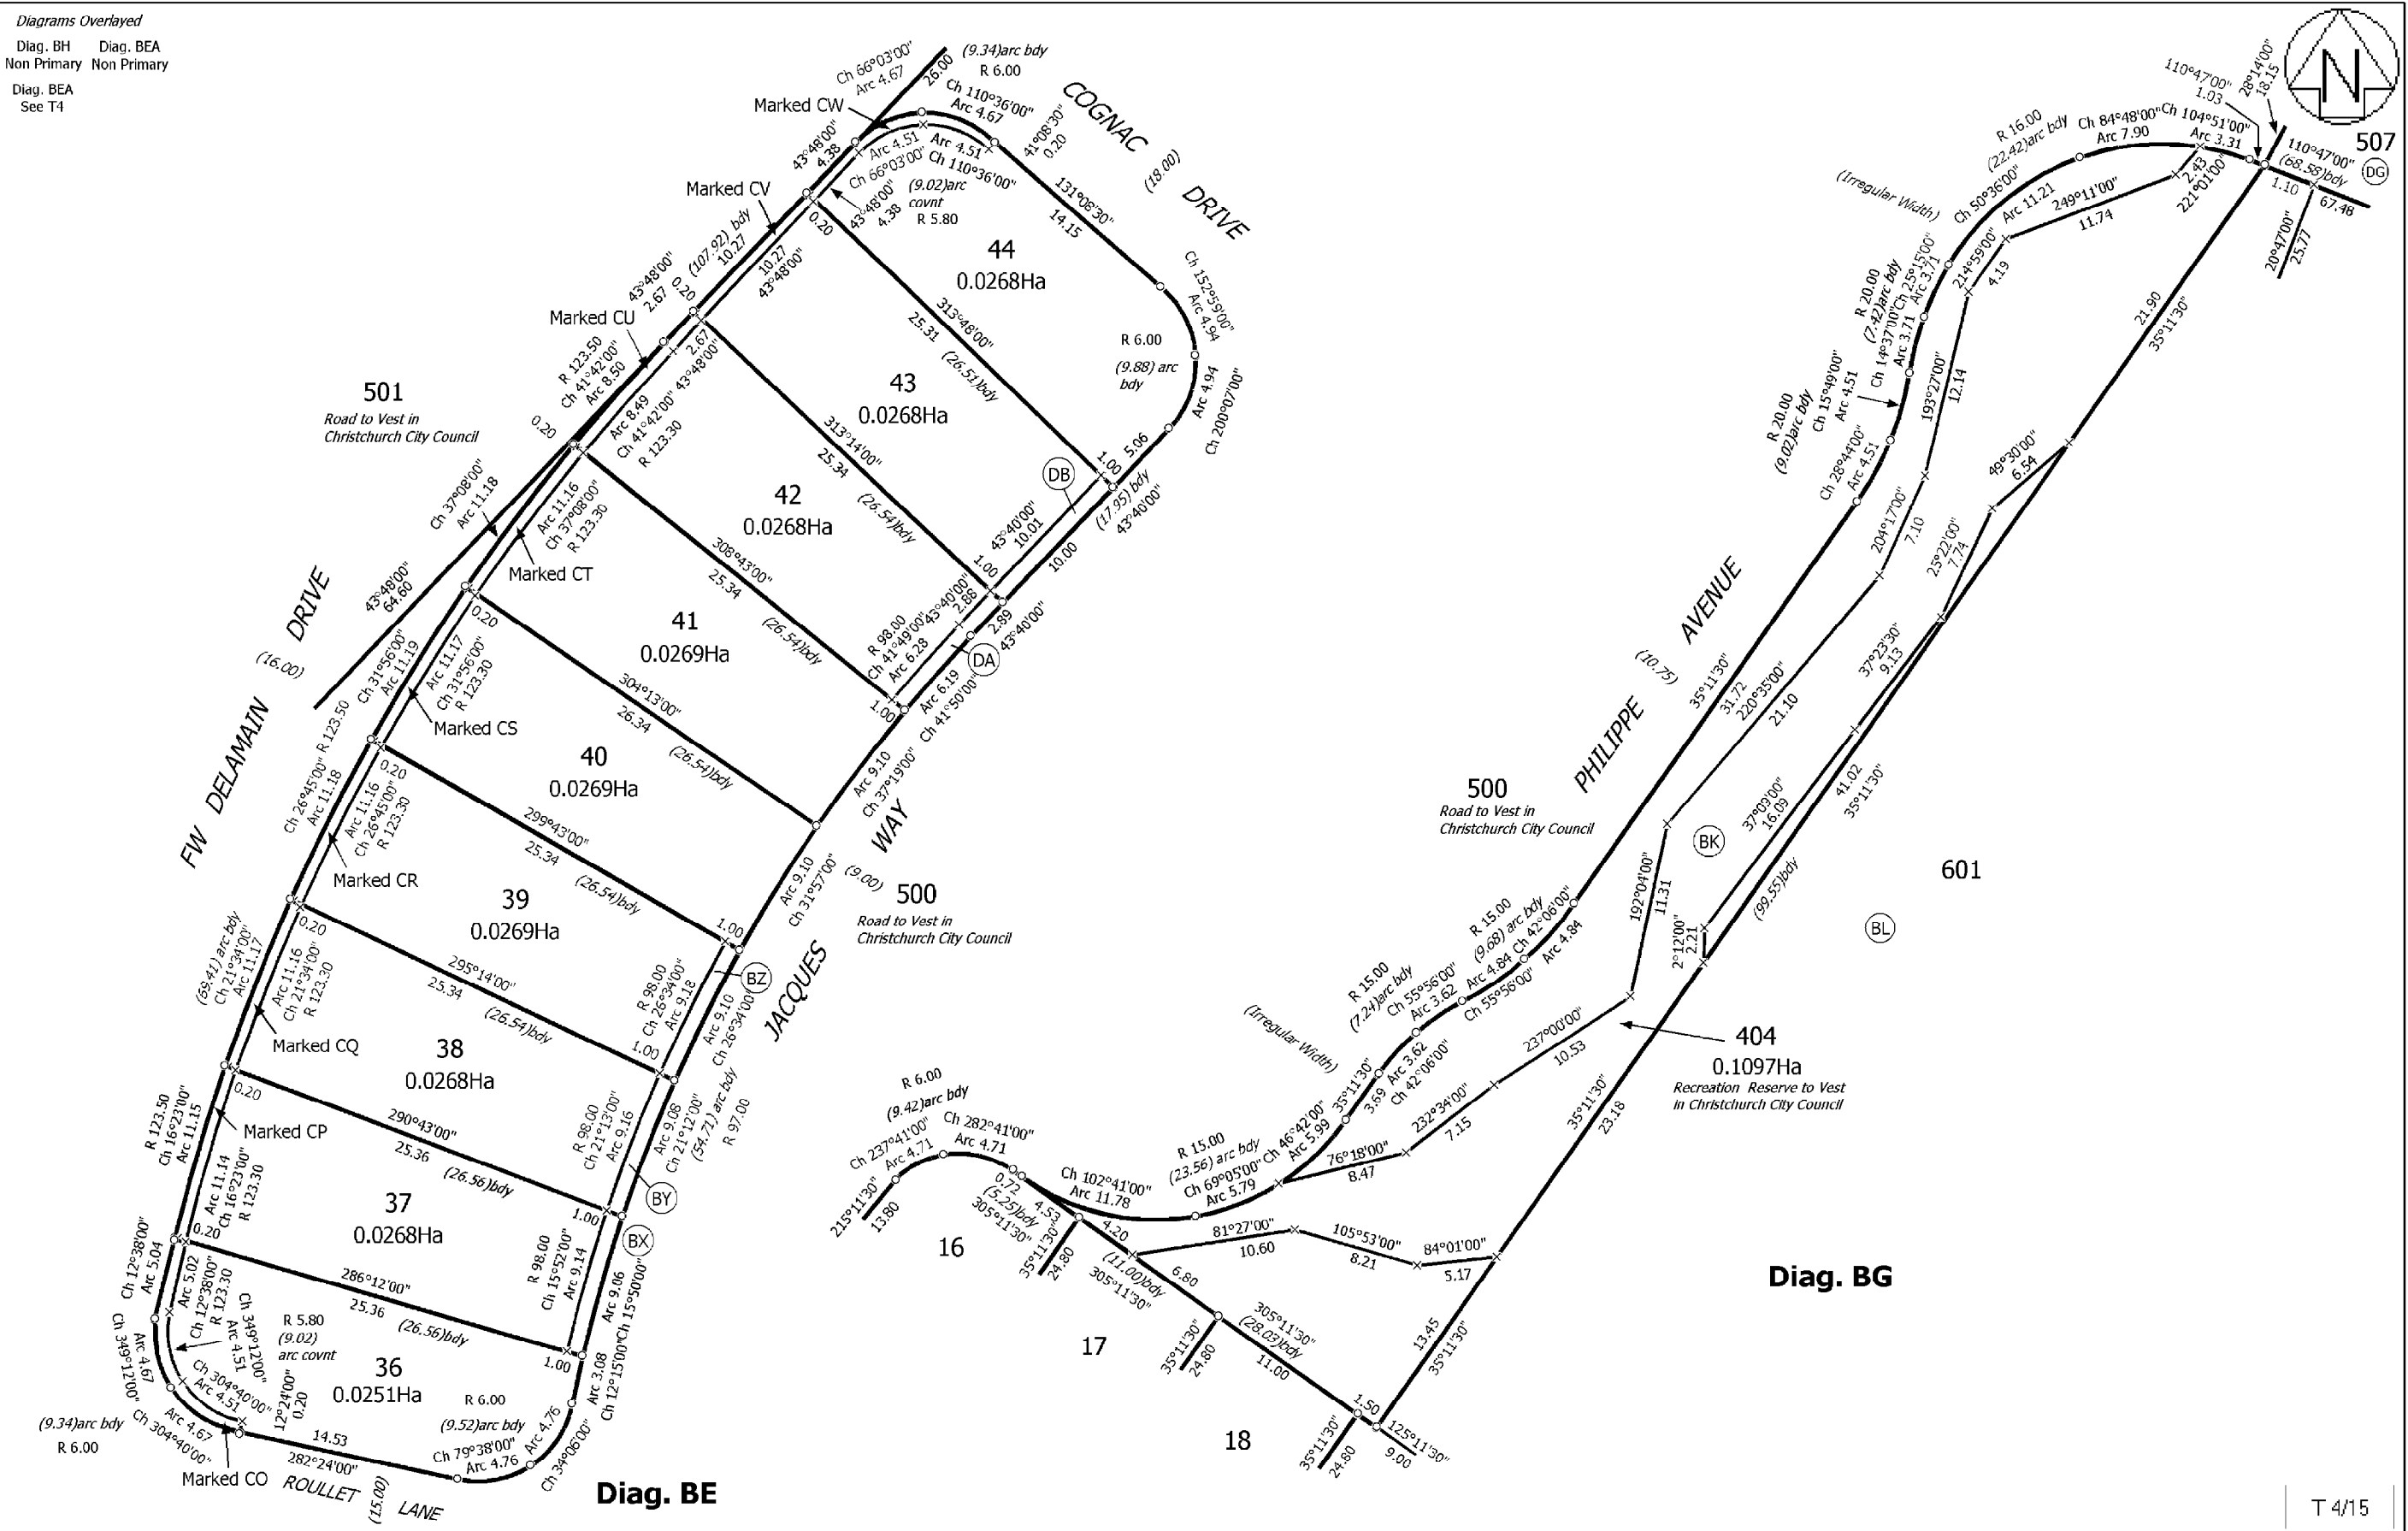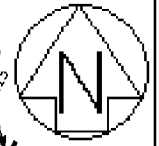

Land District: Canterbury



Lots 1-44, 94-125, 400-404, 407-409, 500, 501, 504-508, 520 & 600-602 being  
 Subdivision of Lot 1 DP52576, Lot 2 DP74182 and Lot 3 DP26717

Surveyor: Kevin Martin Hayes  
 Firm: Davie Lovell Smith Ltd


Digital Survey Plan  
 LT 398359

Digitally Generated Plan  
 Generated on: 14/12/2007 3:30pm Page 4 of 15

Diagrams Overlaid  
 Diag. BBE  
 Non Primary

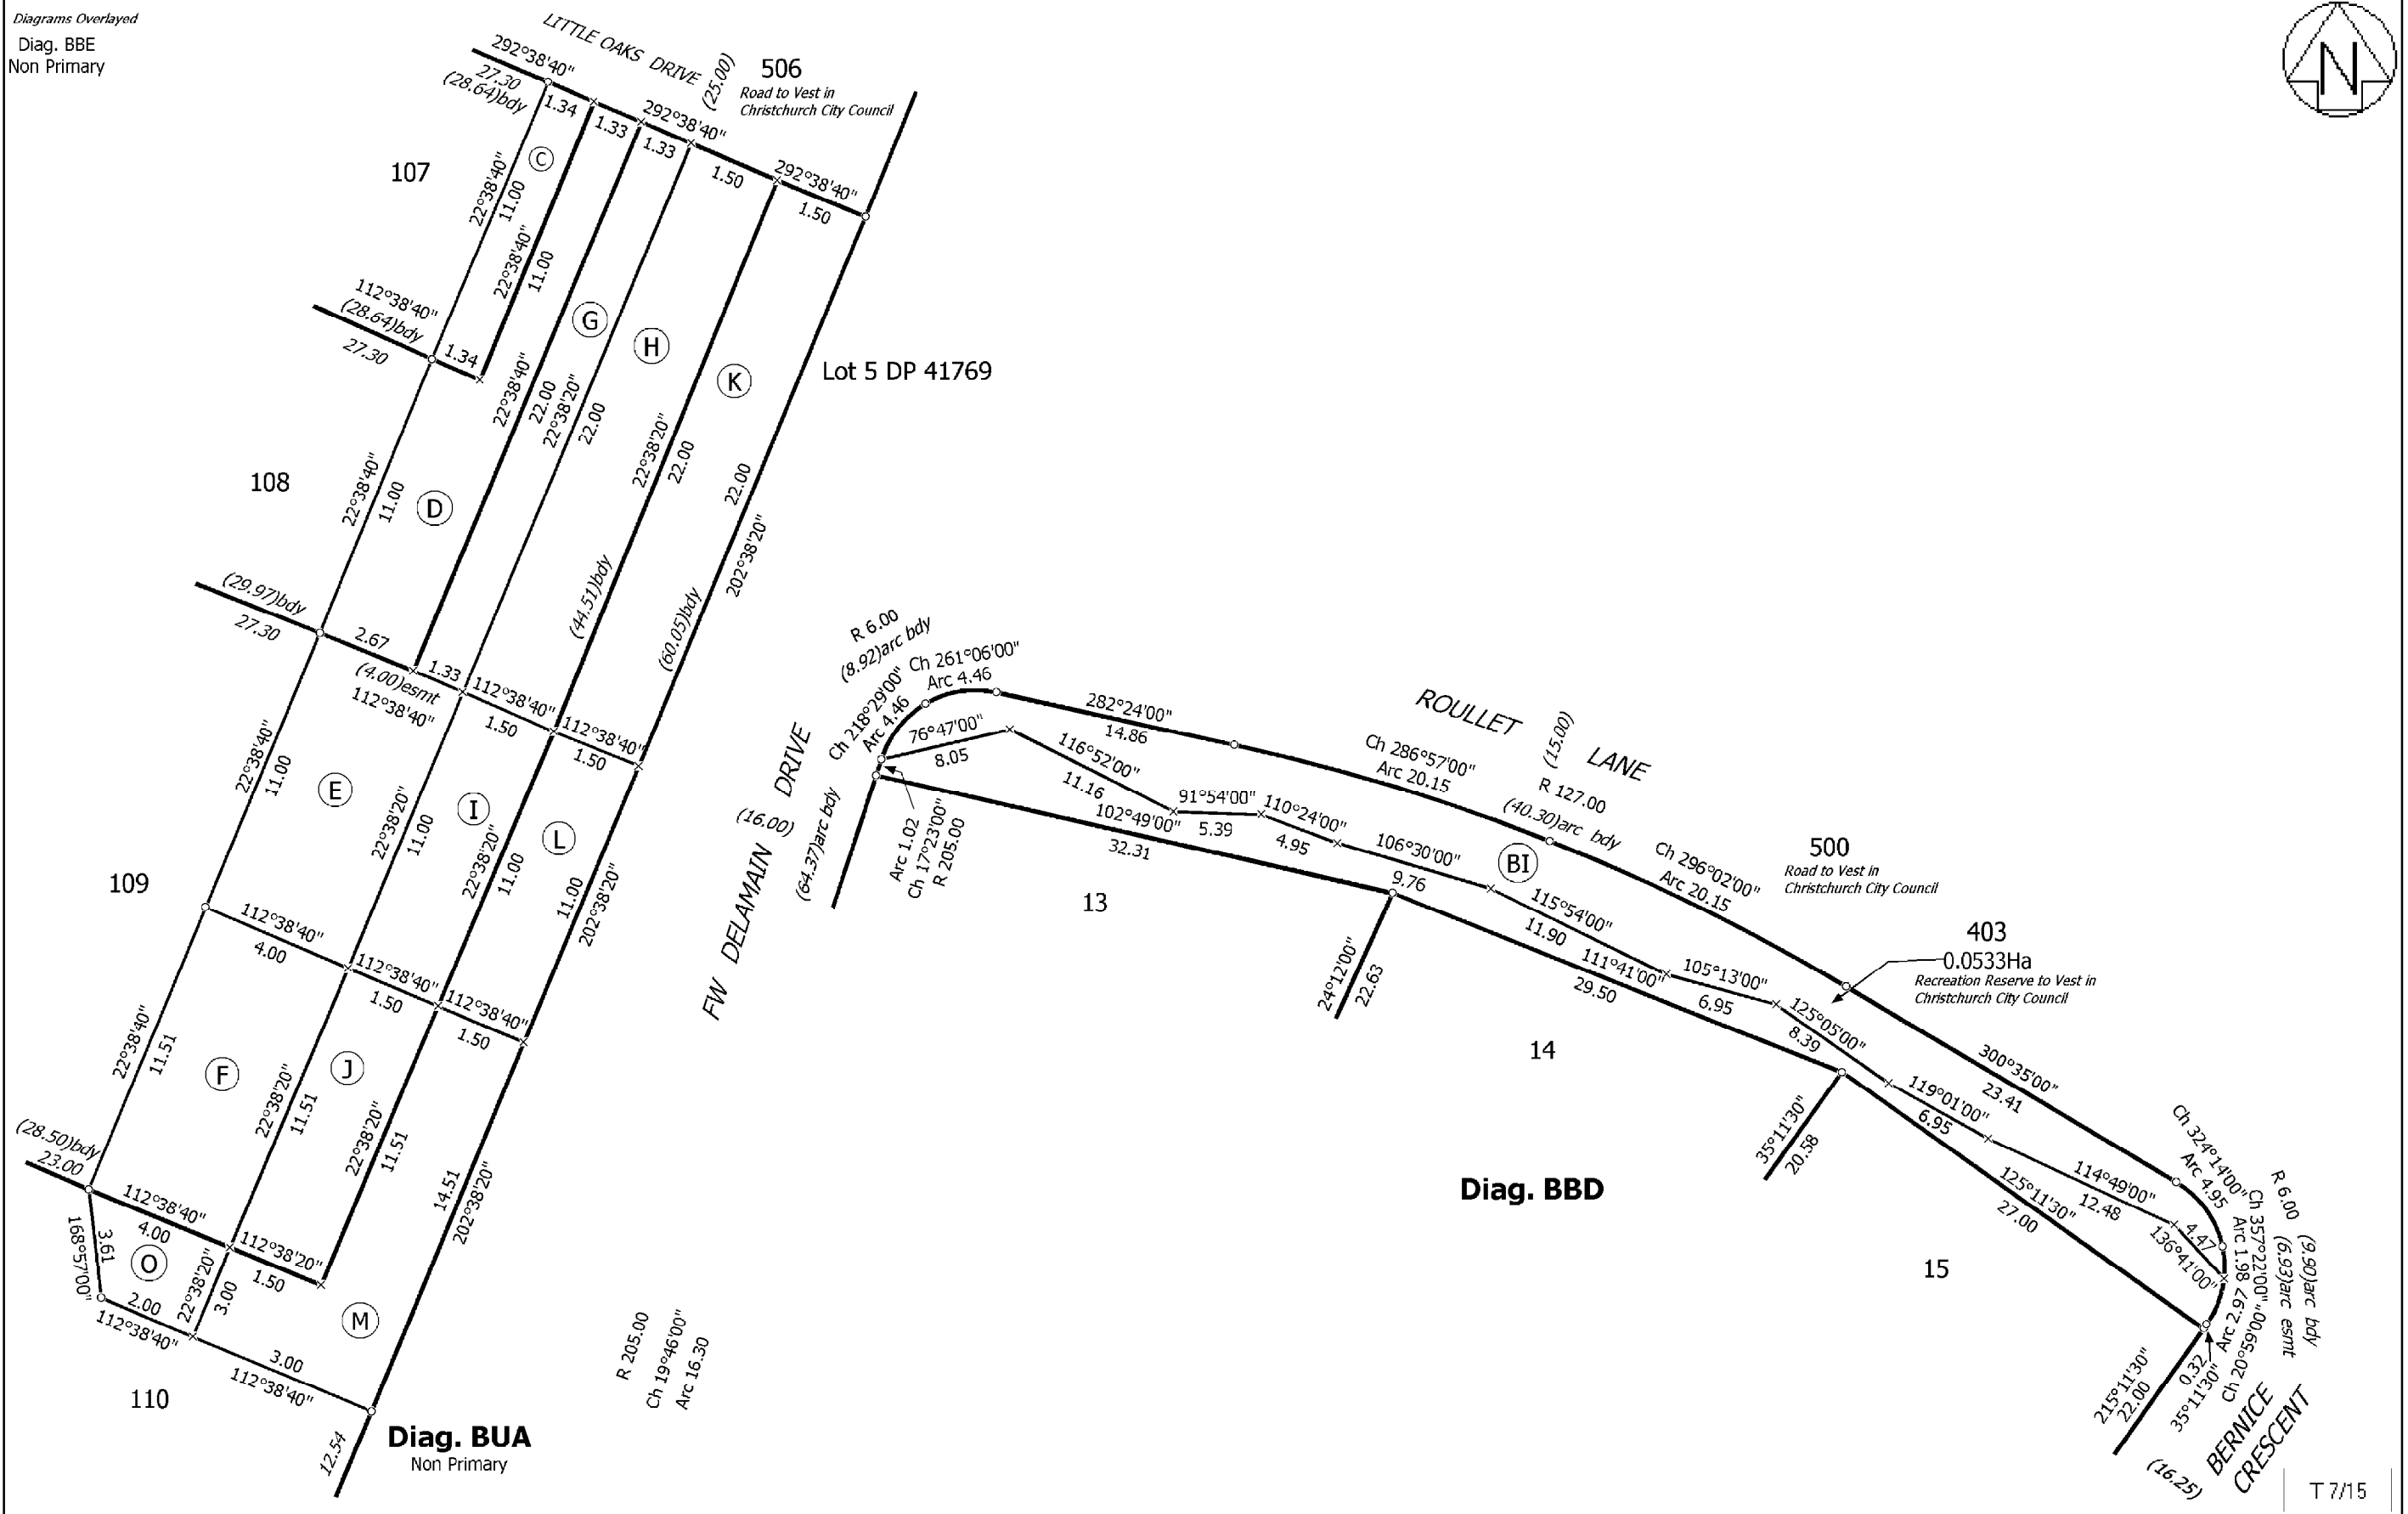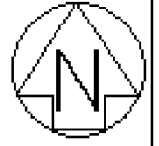

Land District: Canterbury  Digitally Generated Plan Generated on: 14/12/2007 3:30pm Page 7 of 15	Lots 1-44, 94-125, 400-404, 407-409, 500,501, 504-508, 520 & 600-602 being Subdivision of Lot 1 DP52576, Lot 2 DP74182 and Lot 3 DP26717	Surveyor: Kevin Martin Hayes Firm: Davie Lovell Smith Ltd	Digital Survey Plan LT 398359
---	---	--	----------------------------------

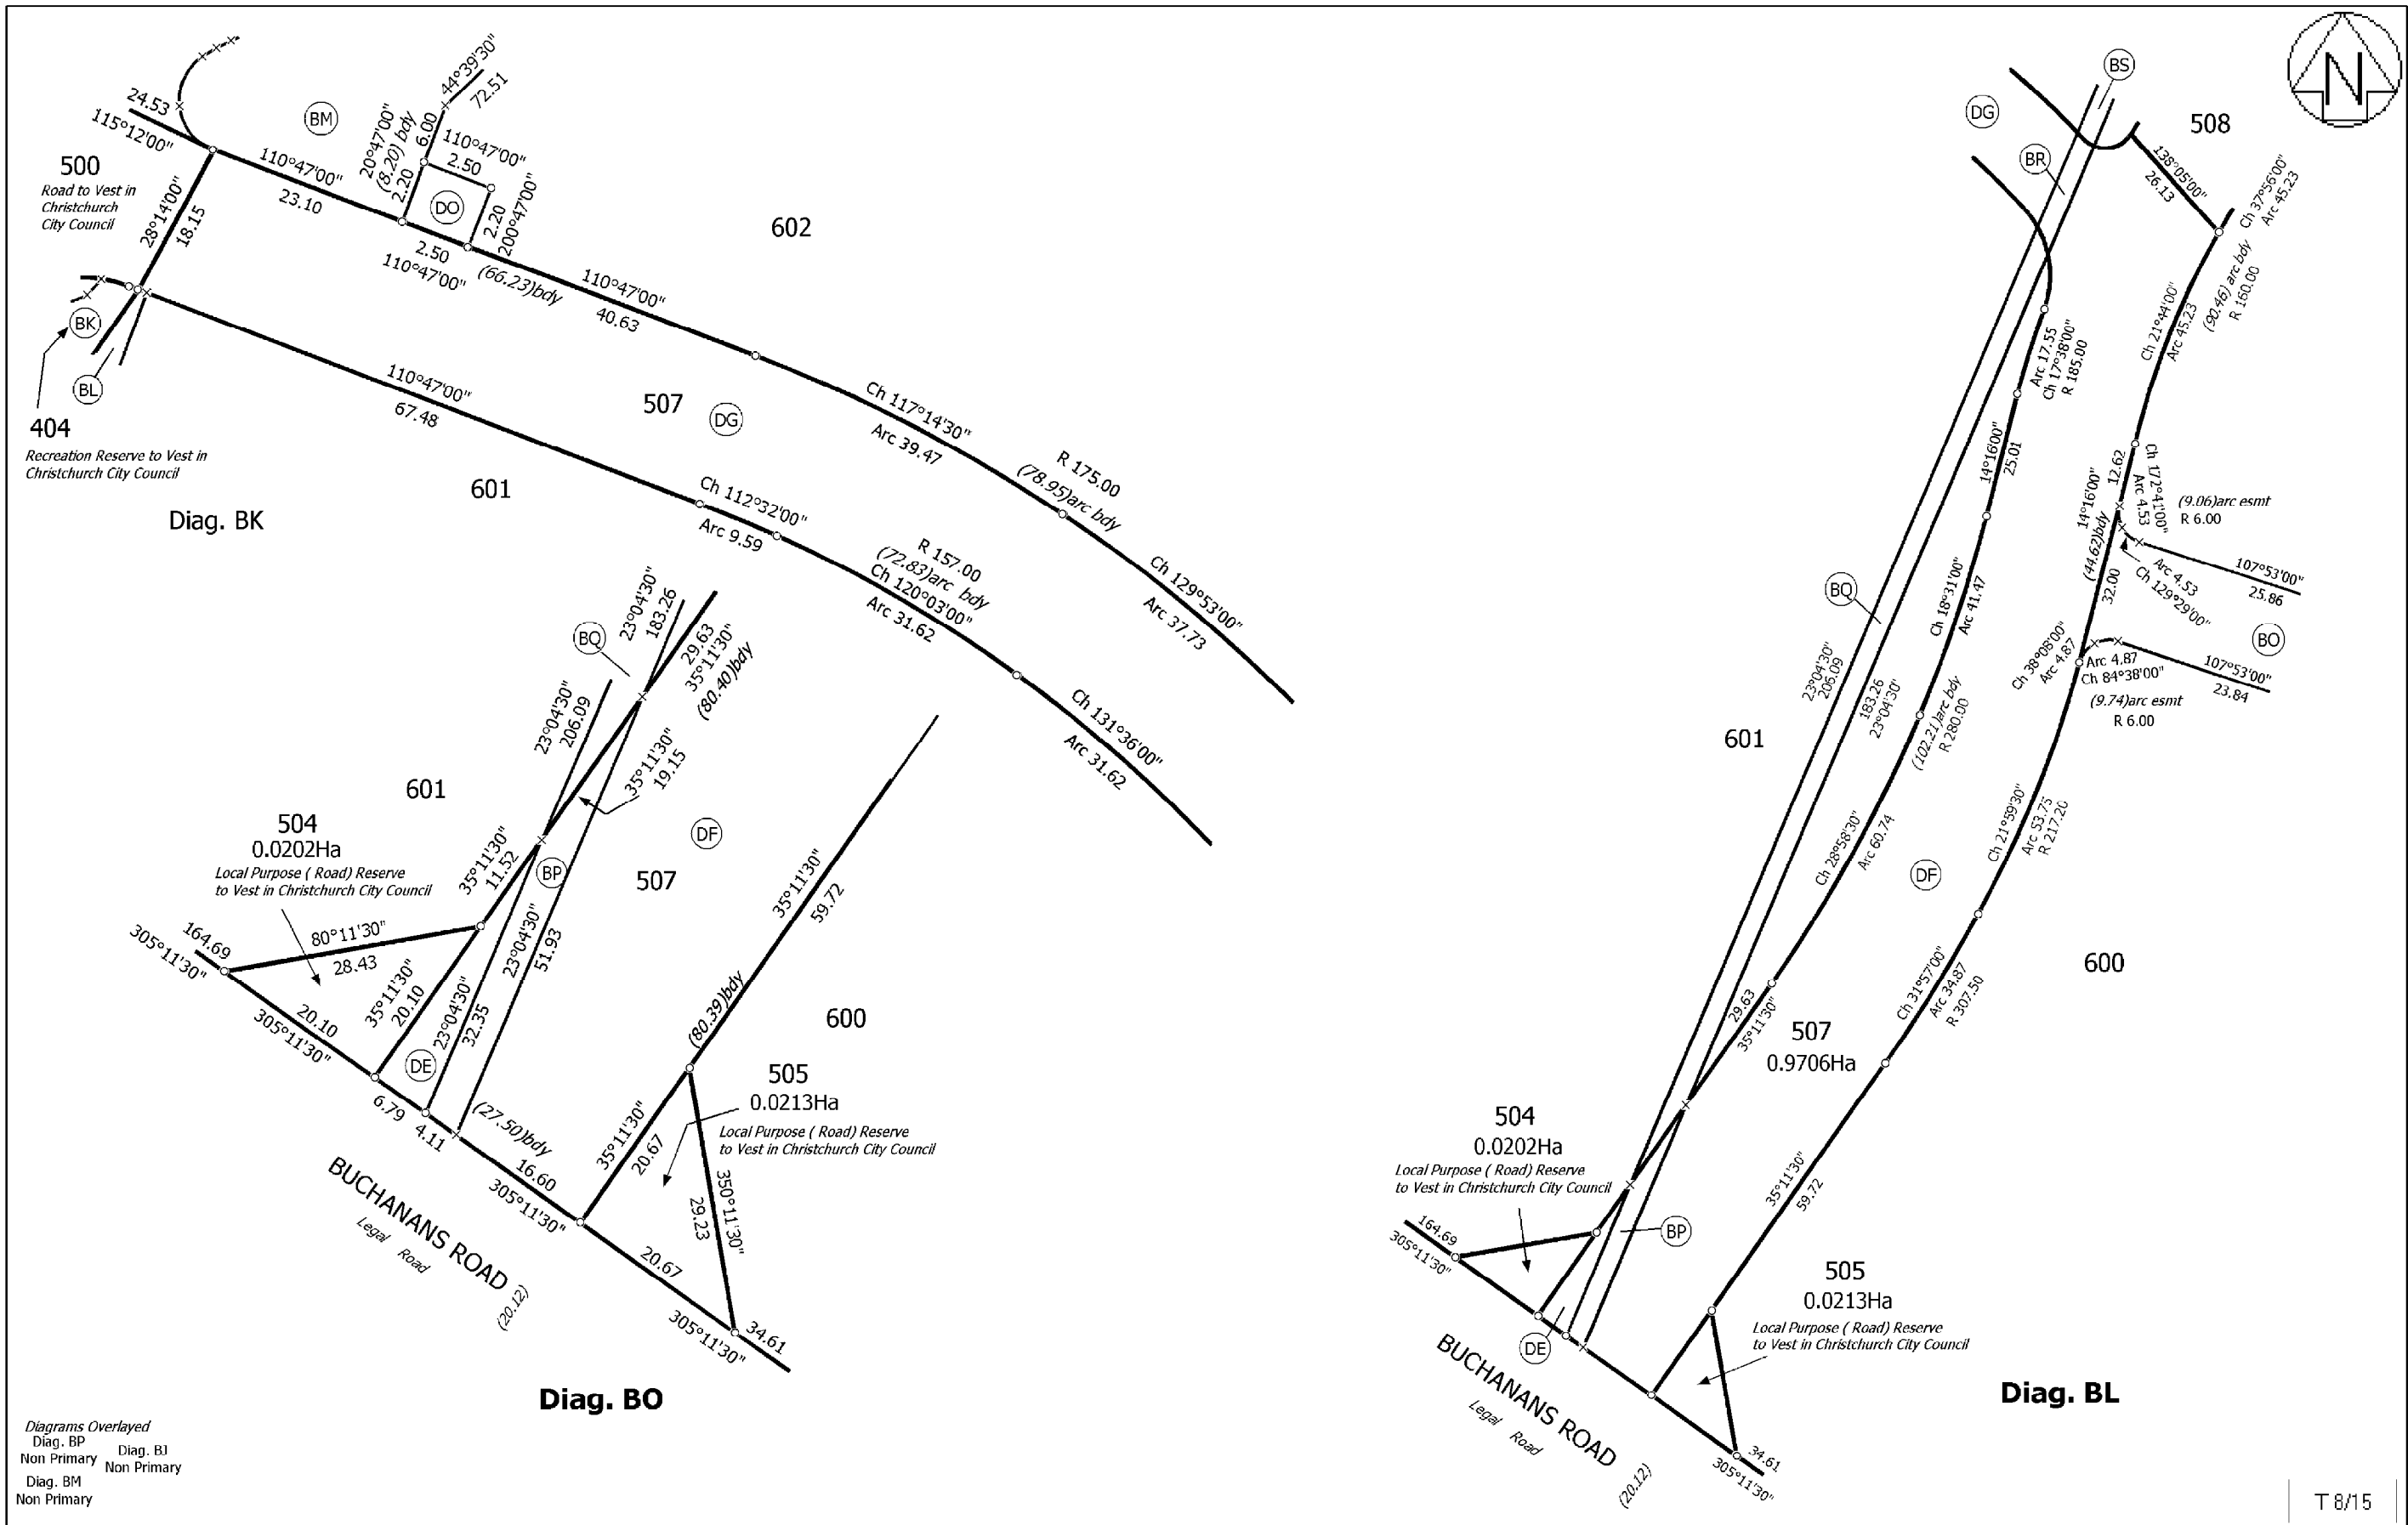


Diagrams Overlaid  
 Diag. BP    Diag. BI  
 Non Primary    Non Primary  
 Diag. BM  
 Non Primary

Land District: Canterbury  
 Digitally Generated Plan  
 Generated on: 14/12/2007 3:30pm Page 8 of 15

Lots 1-44, 94-125, 400-404, 407-409, 500,501, 504-508, 520 & 600-602 being  
 Subdivision of Lot 1 DP52576, Lot 2 DP74182 and Lot 3 DP26717

Surveyor: Kevin Martin Hayes  
 Firm: Davie Lovell Smith Ltd


Digital Survey Plan  
 LT 398359  
 T 8/15

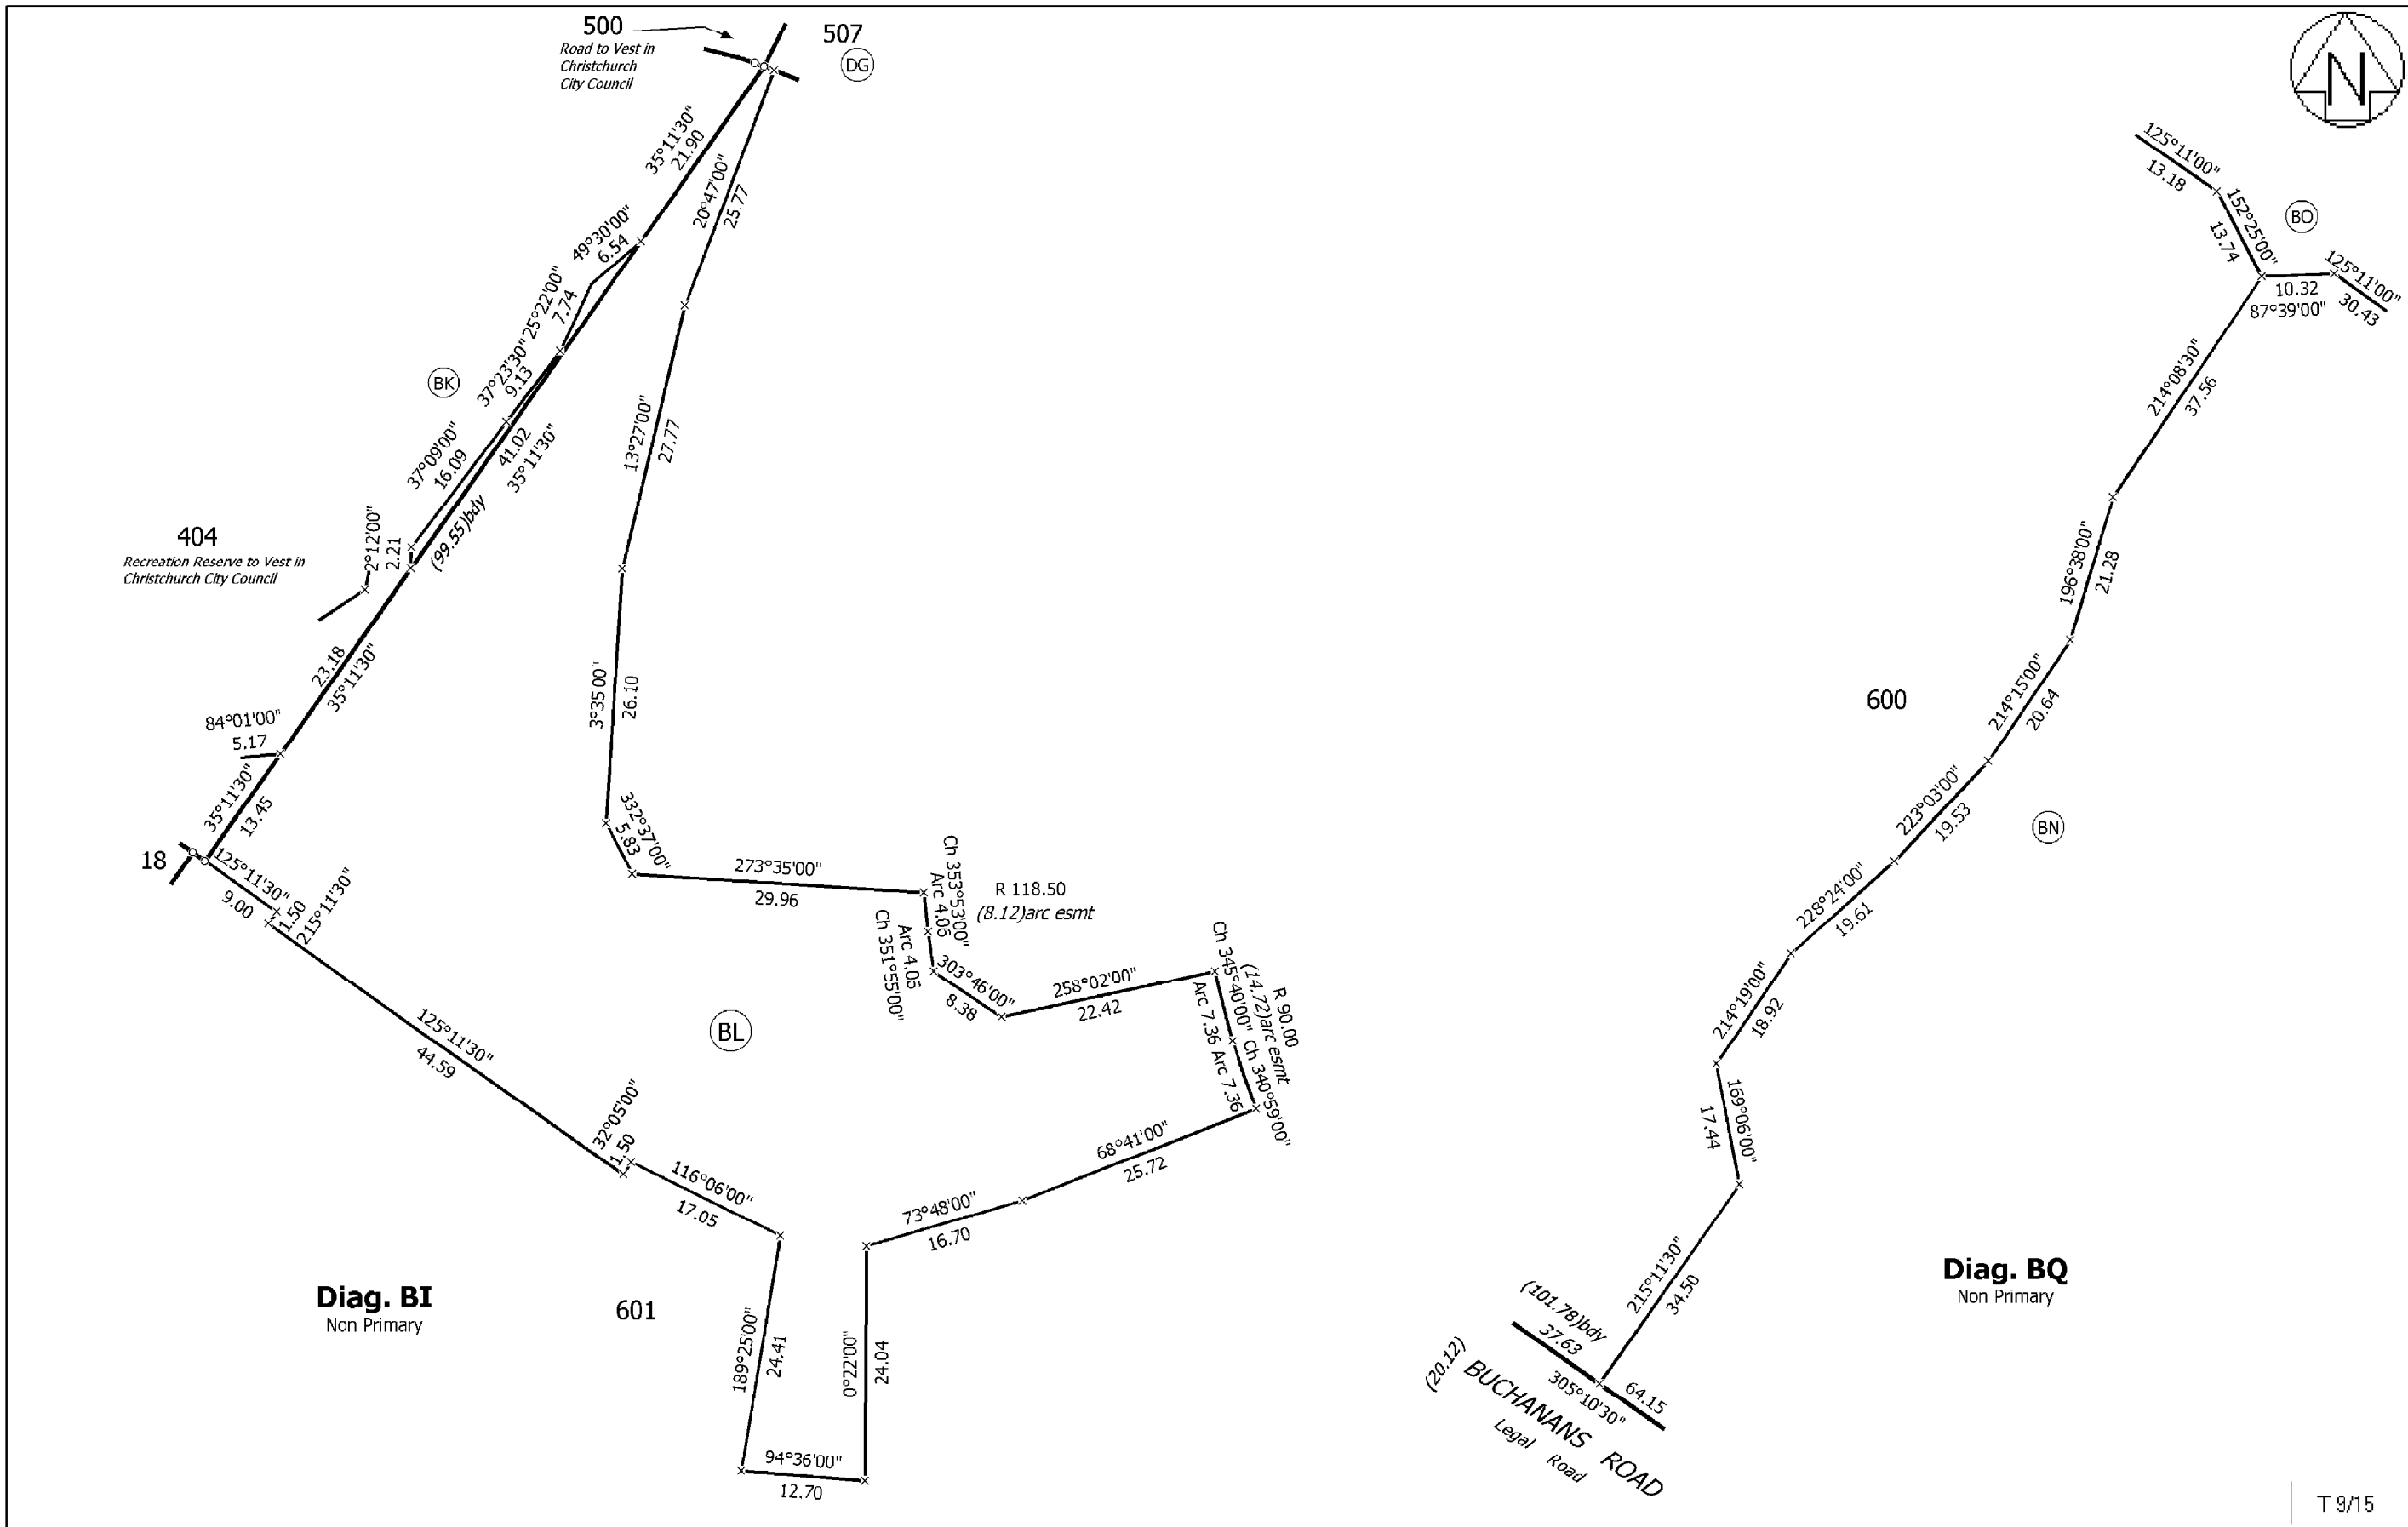

<p>Land District: Canterbury</p> <p>Digitally Generated Plan</p> <p>Generated on: 14/12/2007 3:30pm Page 9 of 15</p>	<p>Lots 1-44, 94-125, 400-404, 407-409, 500,501, 504-508, 520 &amp; 600-602 being Subdivision of Lot 1 DP52576, Lot 2 DP74182 and Lot 3 DP26717</p>	<p>Surveyor: Kevin Martin Hayes</p> <p>Firm: Davie Lovell Smith Ltd</p>	<p>Digital Survey Plan</p> <p>LT 398359</p>
--	---	---	---




Diagrams Overlaid  
 Diag. BBA  
 Non Primary

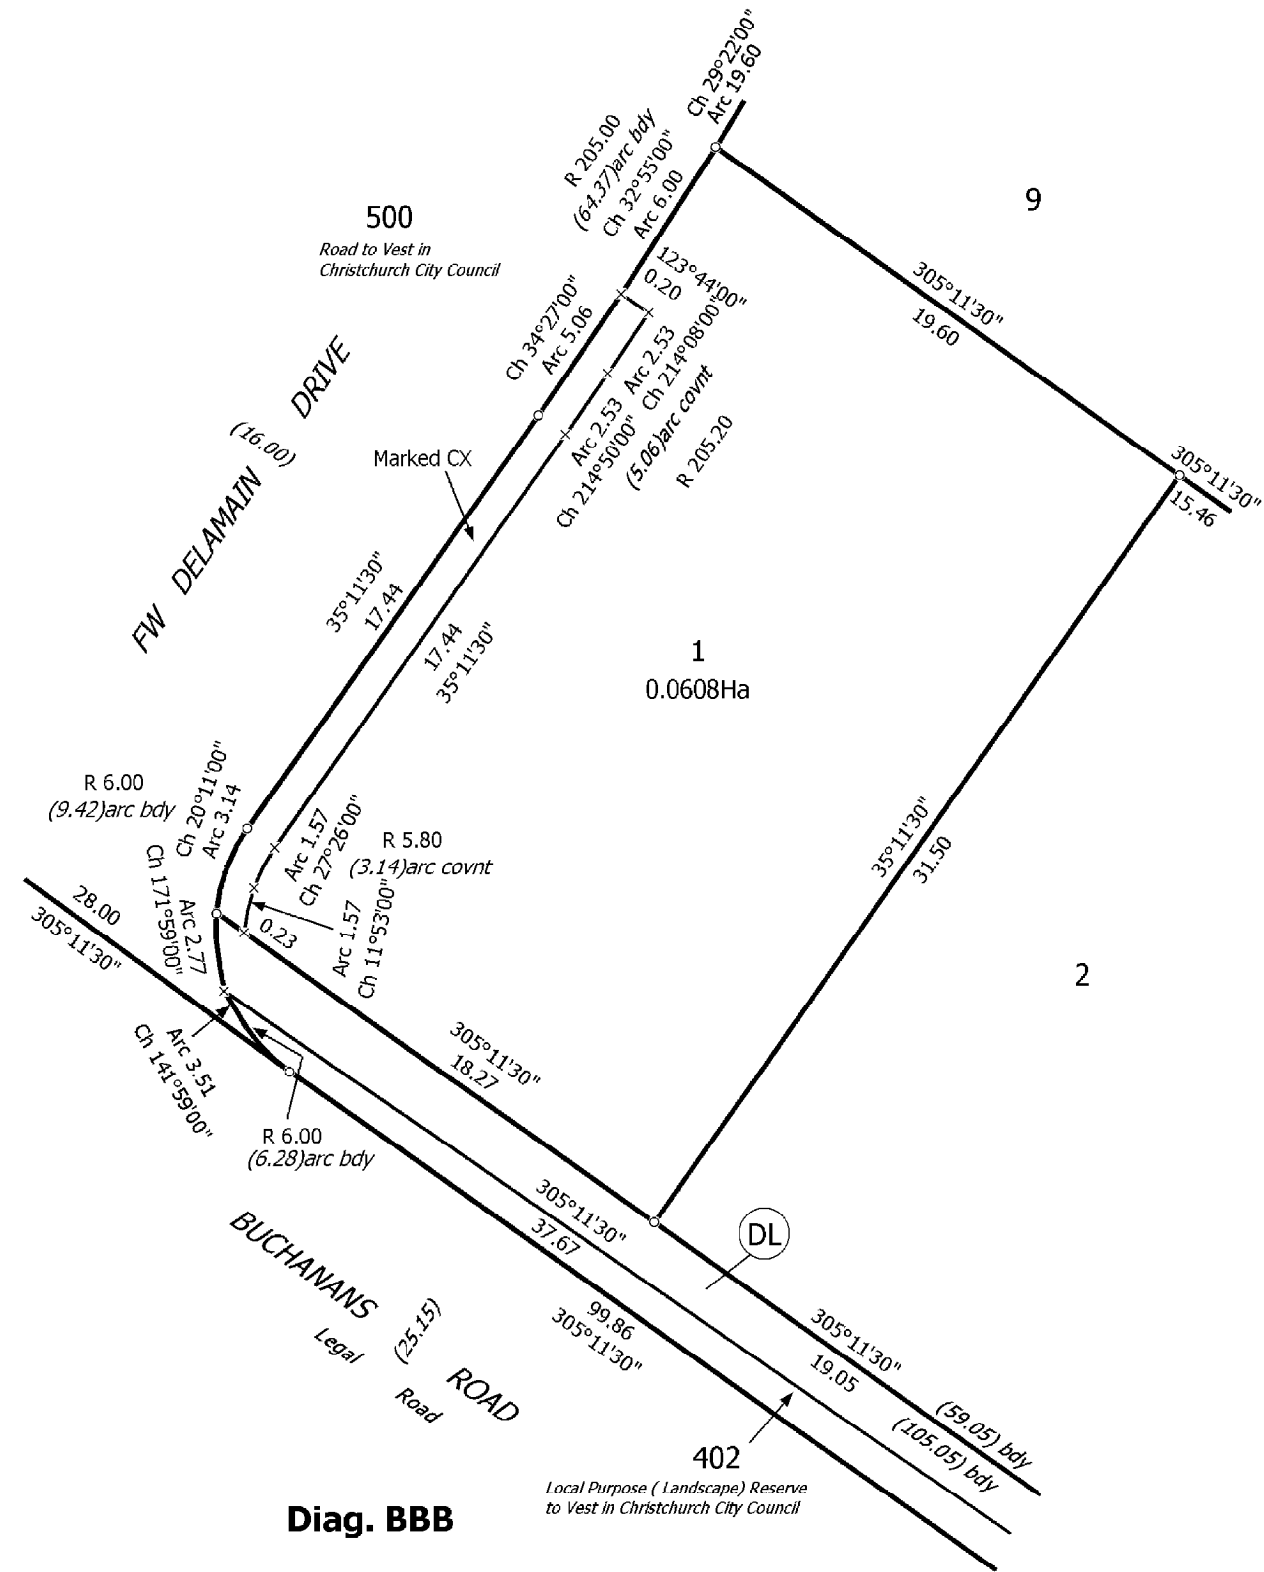

Diag. BBB

Local Purpose (Landscape) Reserve  
 to Vest in Christchurch City Council

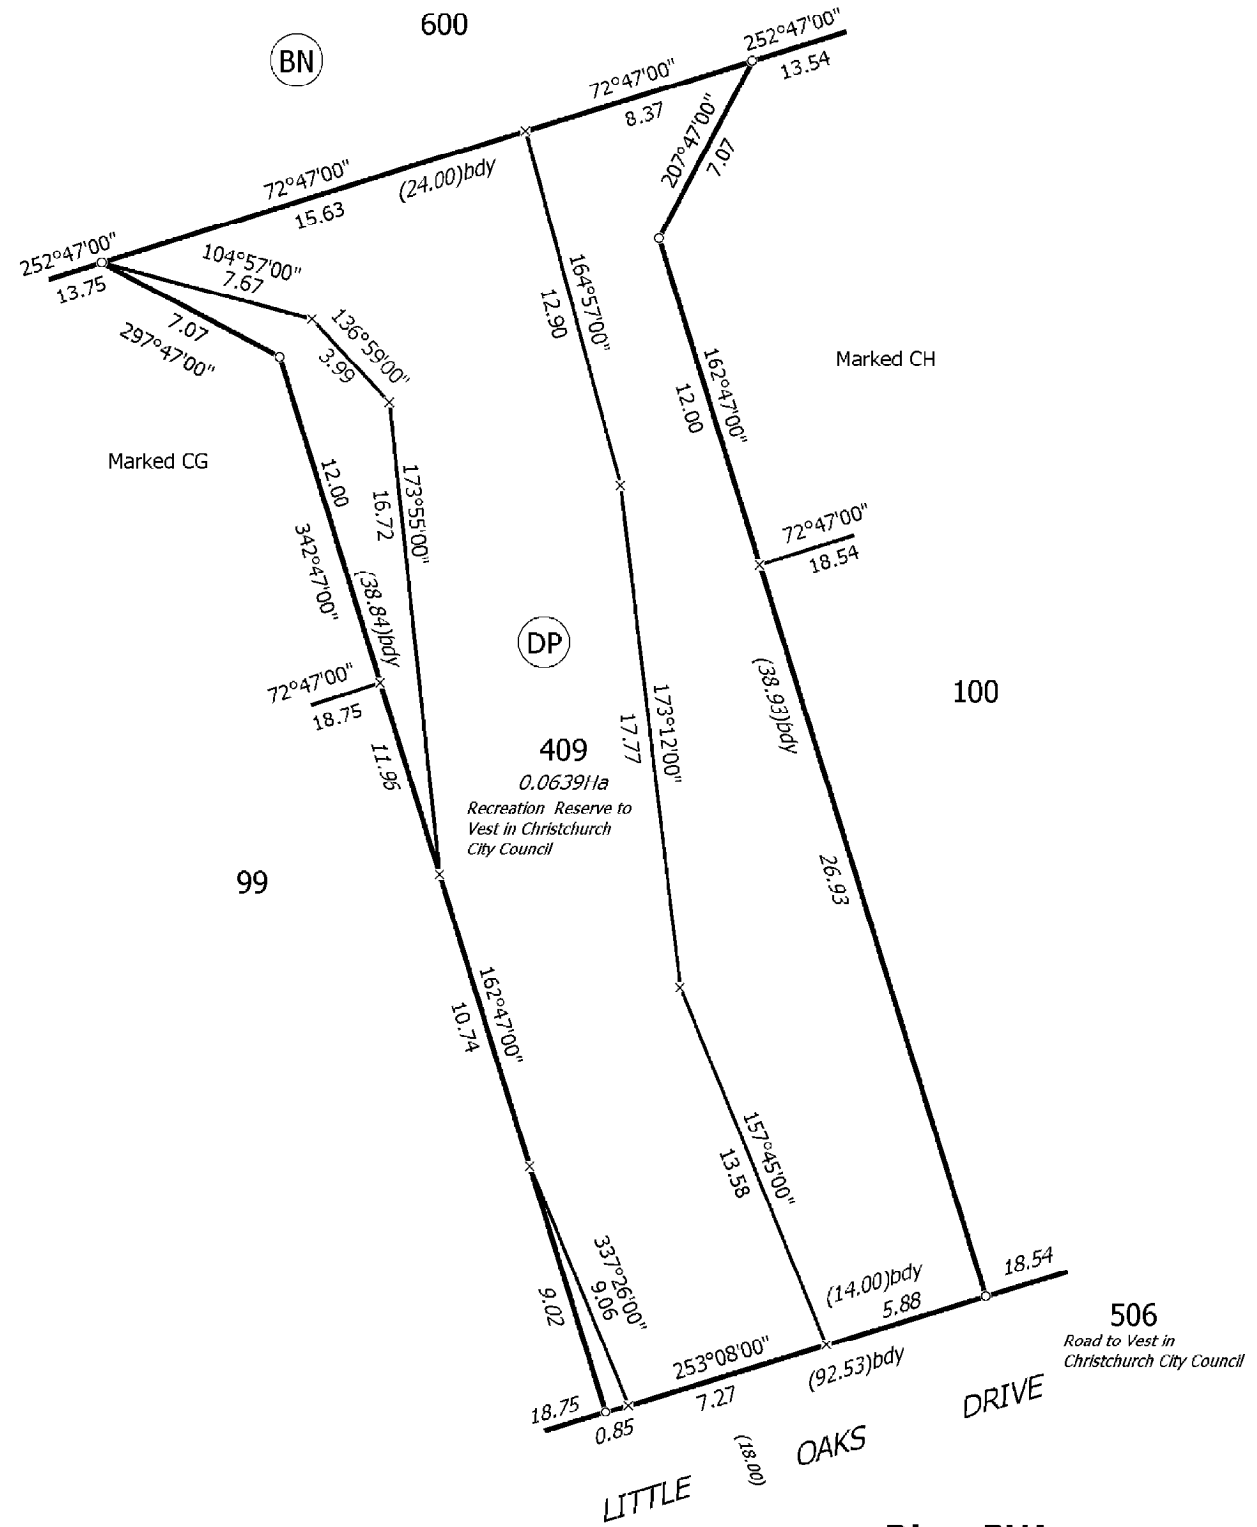

Diag. BVA  
 Non Primary