


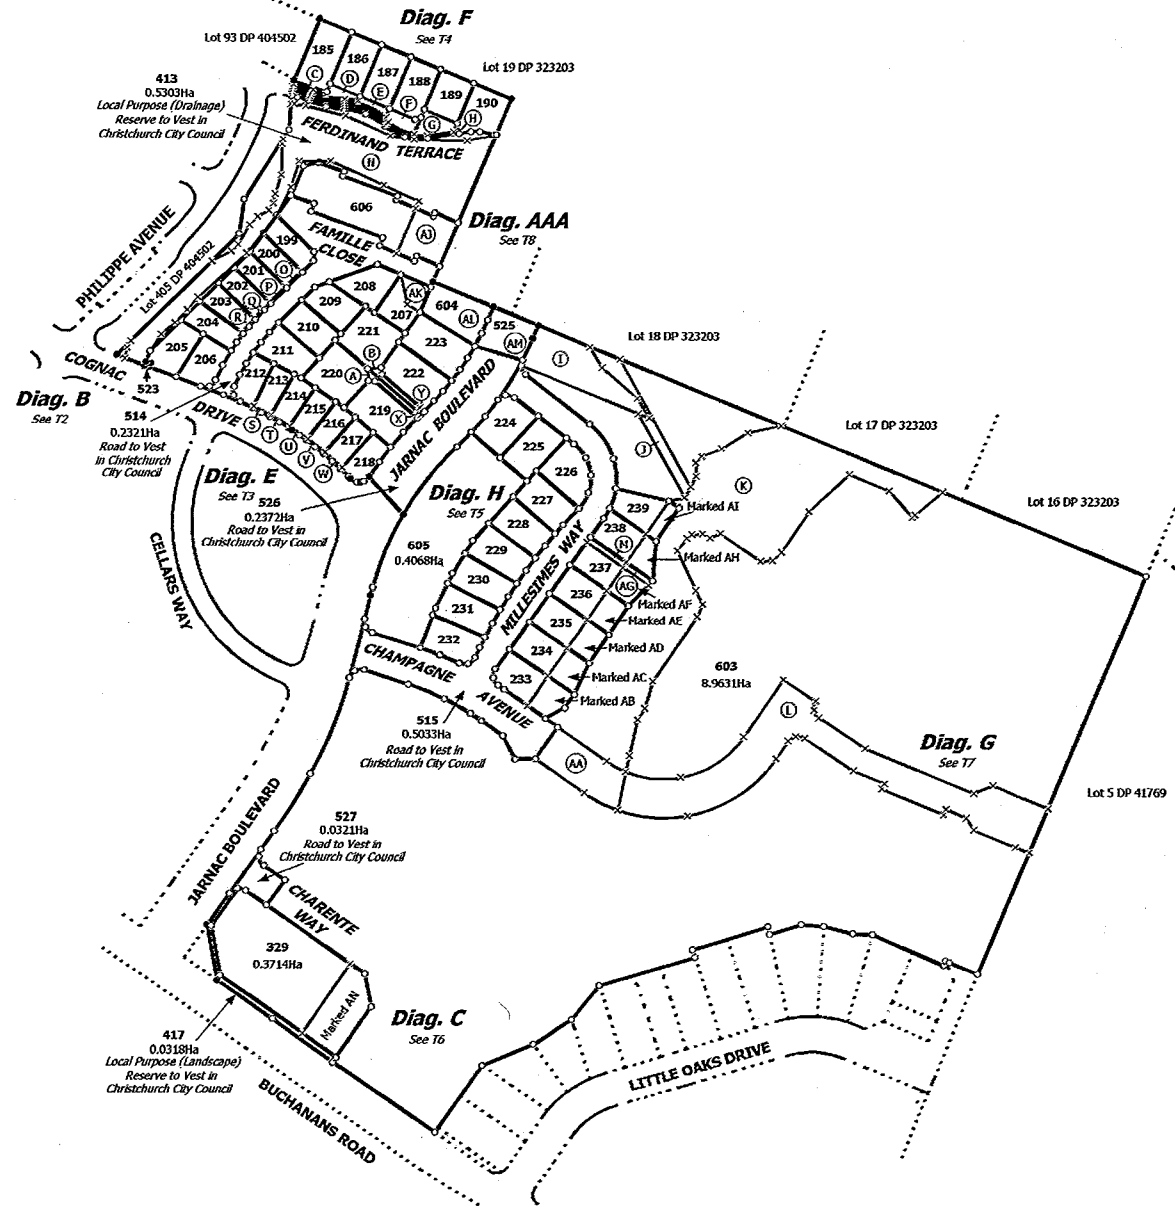

Diagrams Overlayed

- Diag. AAA Diag. AB
- See T8 See T6
- Diag. AA See T4
- Non Primary Diag. IA
- Diag. A




Areas Marked AB, AC, AD, AE, AF, AG, AH, AI & AN are subject to Consent Notices.

RMA 92008881
C.16464

T 1/8

Land District: Canterbury	Lots 185 - 190, 199- 239, 329, 413, 417, 514, 515, 523, 525, 527, 603-606 Being Subdivision of Lots 600 DP 398359, Lot 602 DP 404502 and Lot 508 DP 398359	Surveyor: Gavin Walter Read Firm: Davie Lovell Smith Ltd	Digital Title Plan DP 412099 Deposited on: 13/11/2008
Digitally Generated Plan Generated on: 05/12/2008 11:47 am Page 8 of 15			

Diagrams Overlaid
 Diag. BA
 See T2
 Diag. BA
 Non Primary

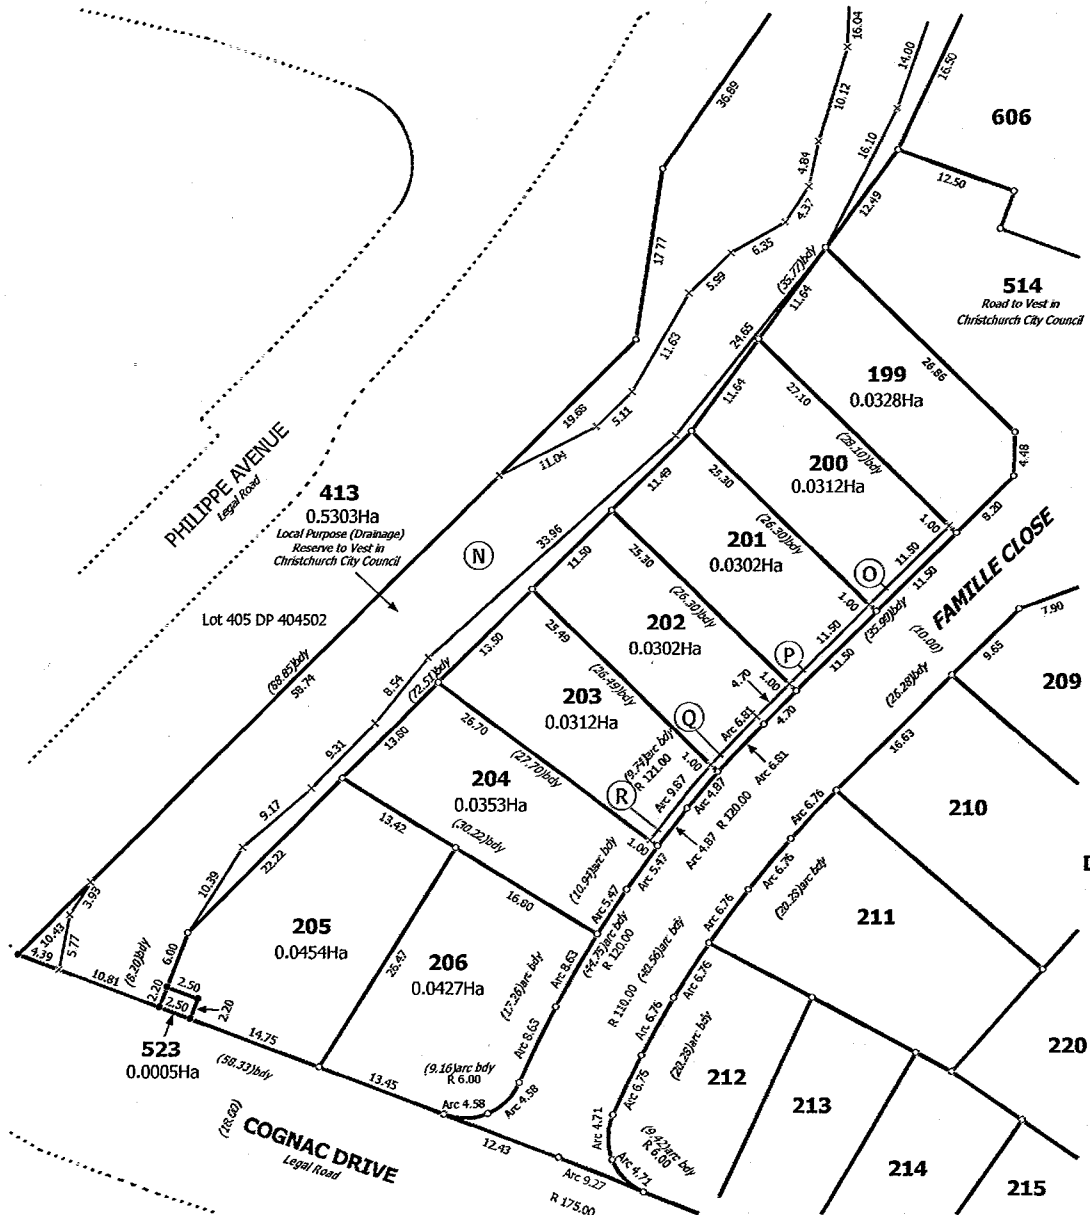

Diag. B

T 2/8

Land District: Canterbury
 Digitally Generated Plan
 Generated on: 05/12/2008 11:47am Page 9 of 15


Lots 185 - 190, 199- 239, 329, 413, 417, 514, 515, 523, 525, 527, 603-606 Being
 Subdivision of Lots 600 DP 398359, Lot 602 DP 404502 and Lot 508 DP 398359

Surveyor: Gavin Walter Read
 Firm: Davie Lovell Smith Ltd

Digital Title Plan
 DP 412099

Deposited on: 13/11/2008

Diagrams Overlayed
 Diag. D
 Non Primary

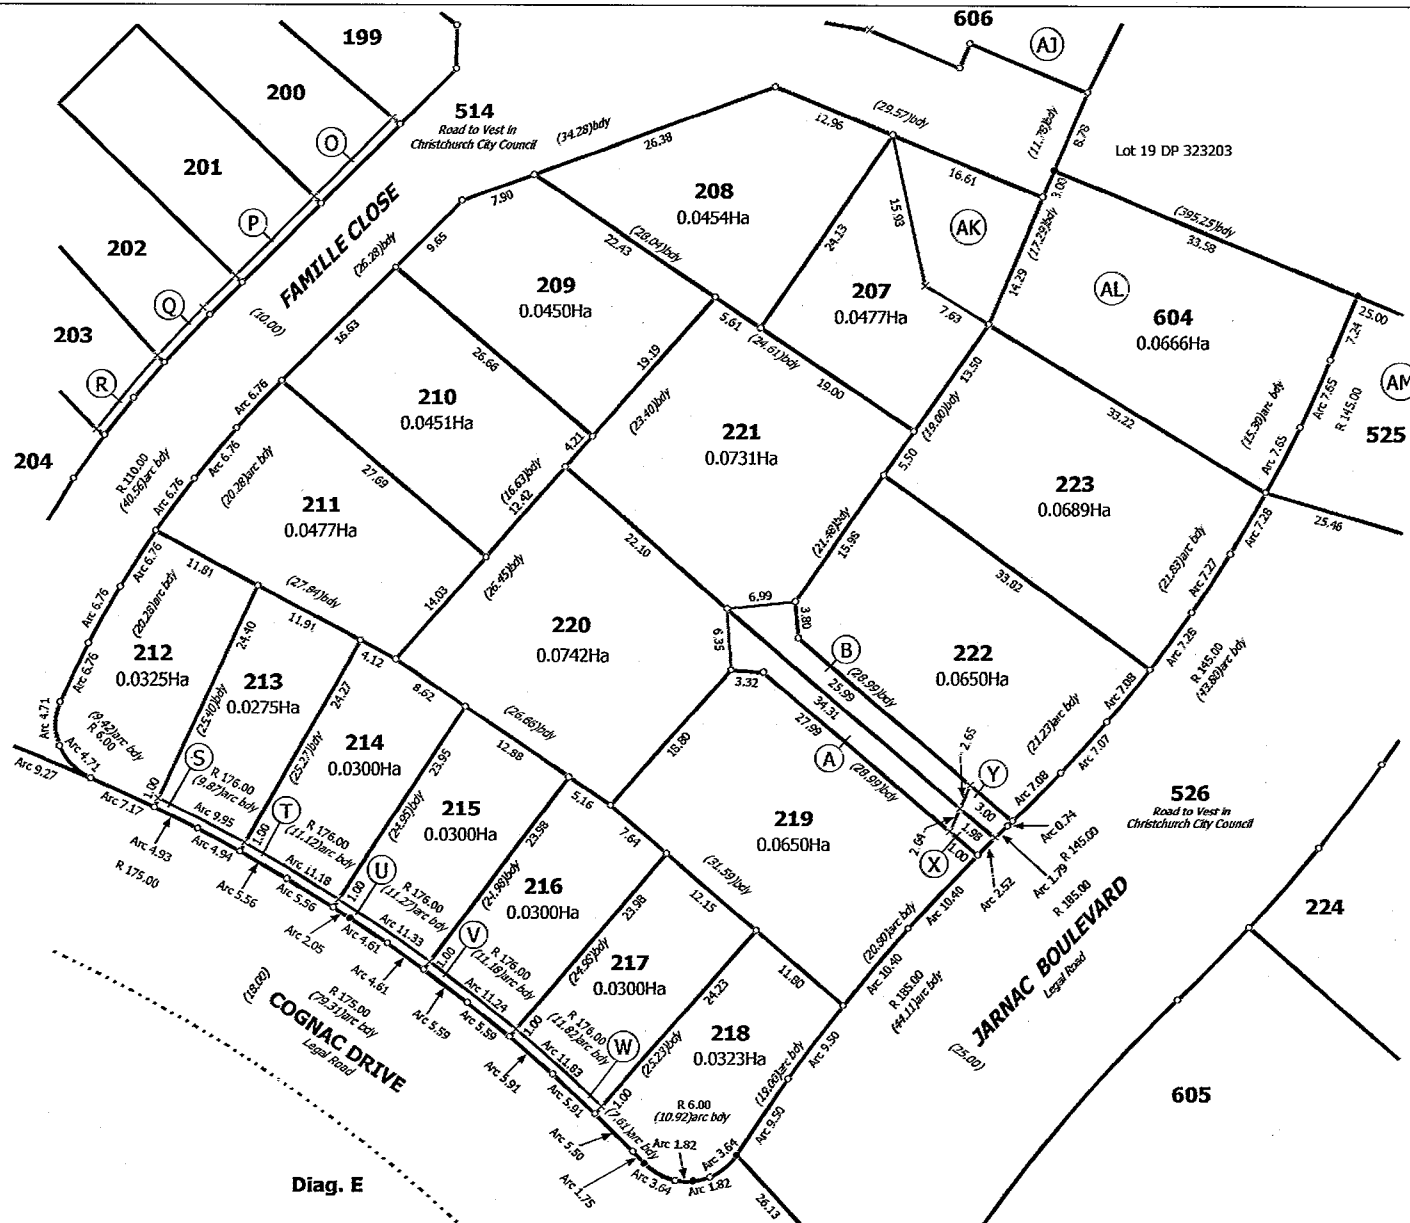

Diag. E

T 3/8

Land District: Canterbury

Lots 185 - 190, 199- 239, 329, 413, 417, 514, 515, 523, 525, 527, 603-606 Being
 Subdivision of Lots 600 DP 398359, Lot 602 DP 404502 and Lot 508 DP 398359


Surveyor: Gavin Walter Read
 Firm: Davie Lovell Smith Ltd

Digital Title Plan
 DP 412099

Digitally Generated Plan
 Generated on: 05/12/2008 11:47am Page 10 of 15

Deposited on: 13/11/2008


Diagrams Overlayed
 Diag. FA Diag. FA
 See T4 Non Primary
 Diag. FAAA Diag. FAAA
 See T4 Non Primary

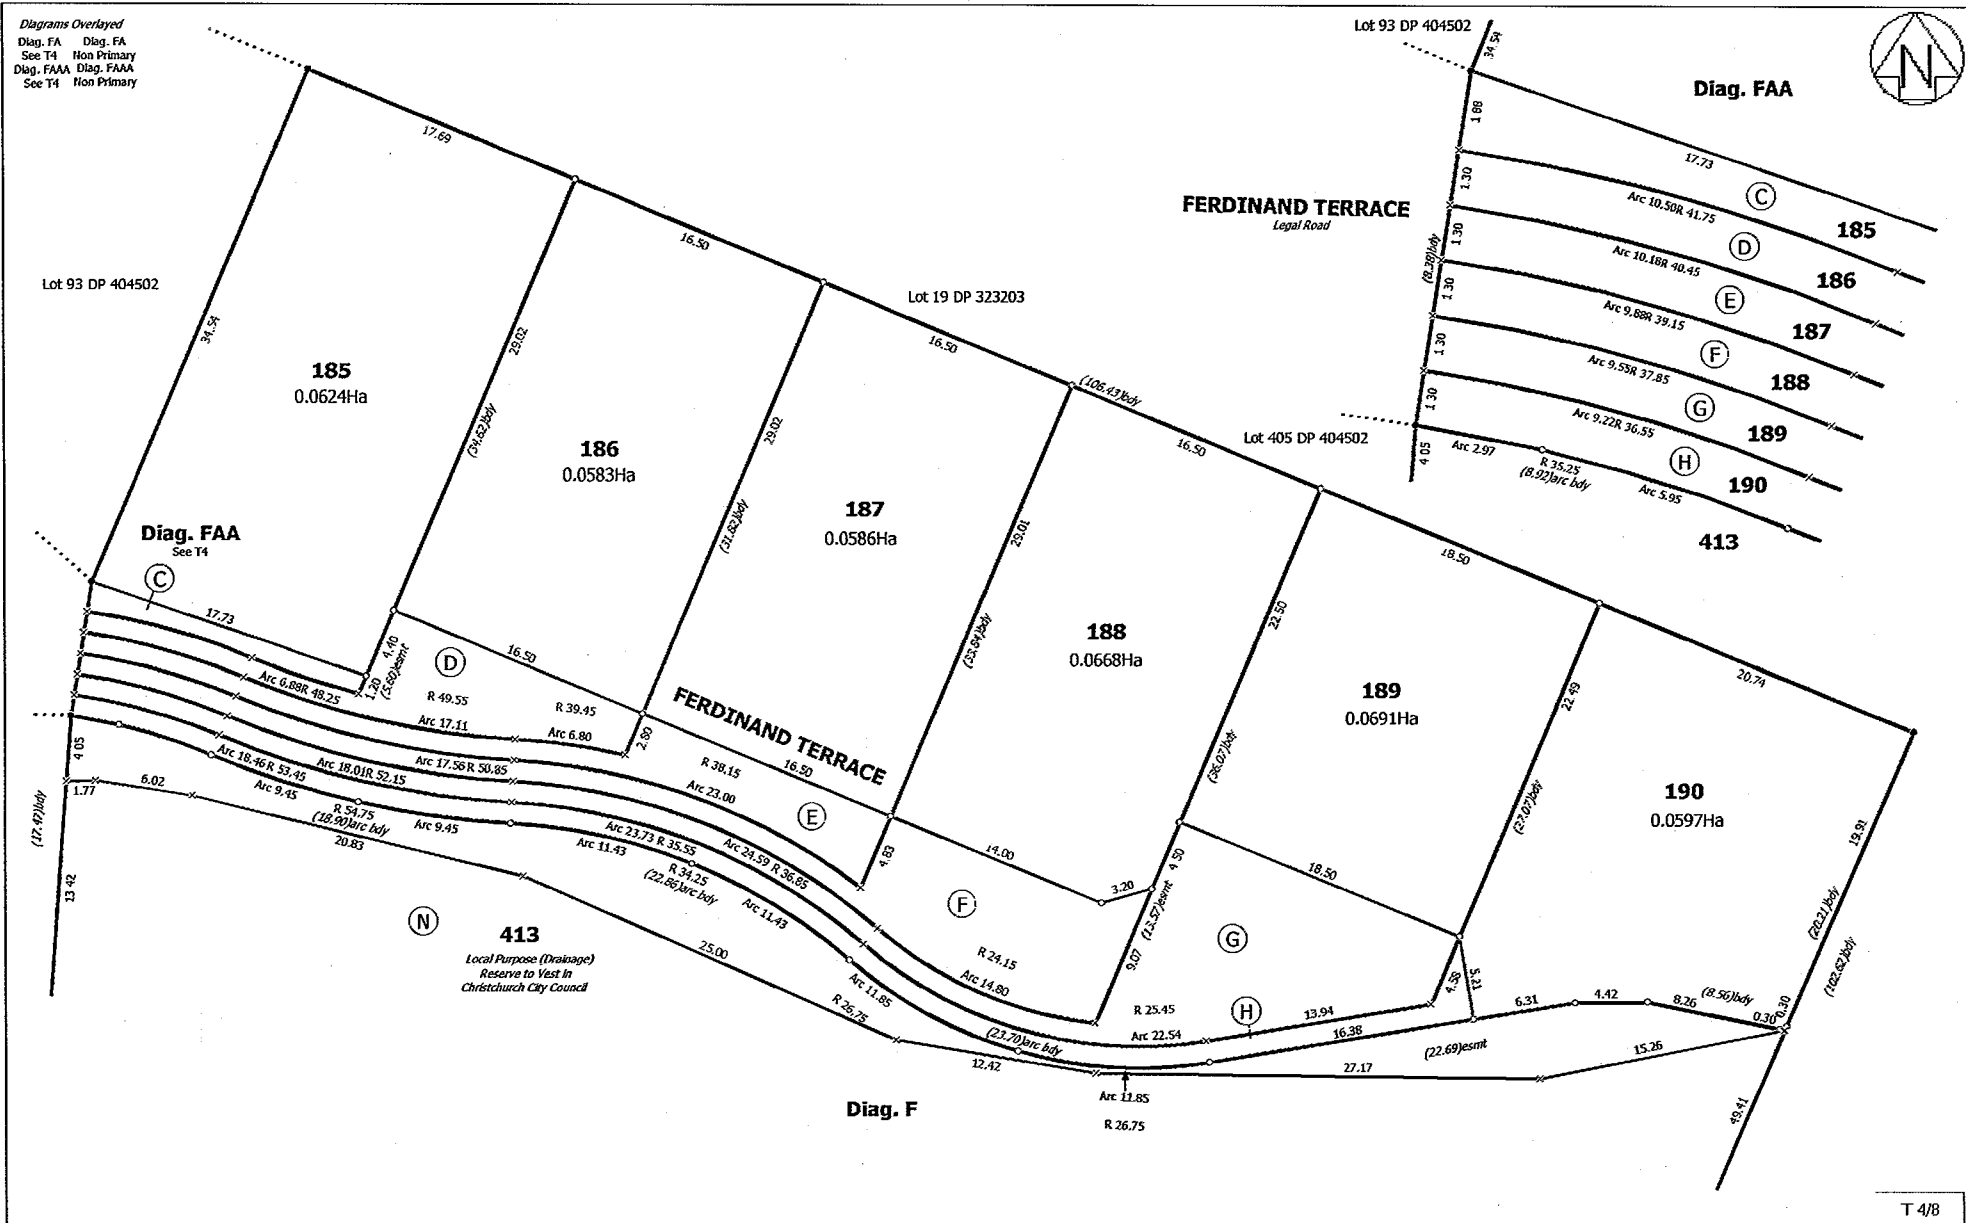

T 4/8

Land District: Canterbury	Lots 185 - 190, 199- 239, 329, 413, 417, 514, 515, 523, 525, 527, 603-606 Being Subdivision of Lots 600 DP 398359, Lot 602 DP 404502 and Lot 508 DP 398359	Surveyor: Gavin Walter Read Firm: Davie Lovell Smith Ltd	Digital Title Plan DP 412099
Digitally Generated Plan Generated on: 05/12/2008 11:47am Page 11 of 15			Deposited on: 13/11/2008

Diagrams Overlaid
 Diag. I
 Non Primary

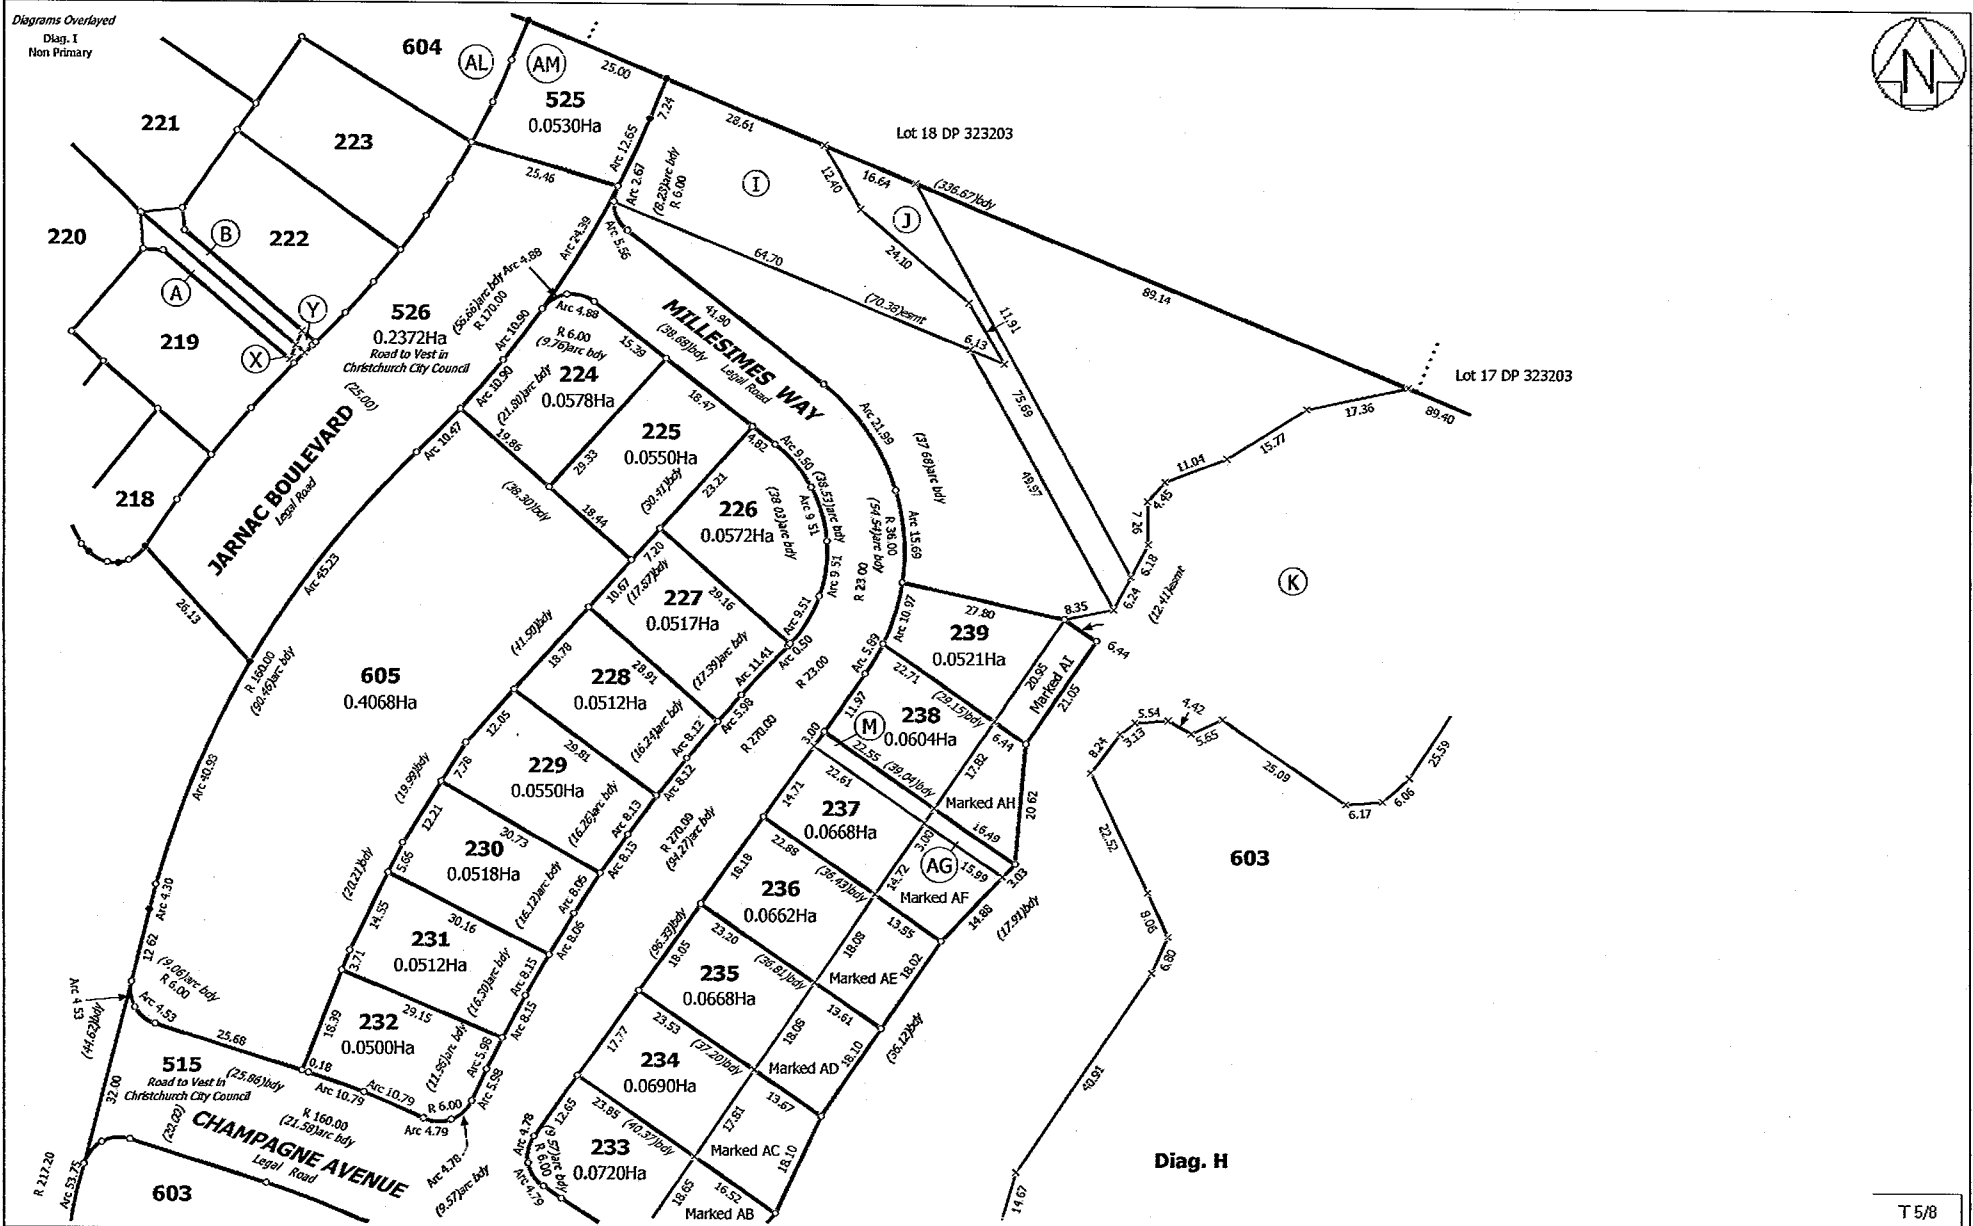

Diag. H

T 5/8

Land District: Canterbury
 Digitally Generated Plan
 Generated on: 05/12/2008 11:47am Page 12 of 15


Lots 185 - 190, 199- 239, 329, 413, 417, 514, 515, 523, 525, 527, 603-606 Being
 Subdivision of Lots 600 DP 398359, Lot 602 DP 404502 and Lot 508 DP 398359

Surveyor: Gavin Walter Read
 Firm: Davie Lovell Smith Ltd

Digital Title Plan
 DP 412099

Deposited on: 13/11/2008

Diagrams Overlaid
 Diag. CA
 Diag. AB
 See T6
 Diag. CA
 Non Primary

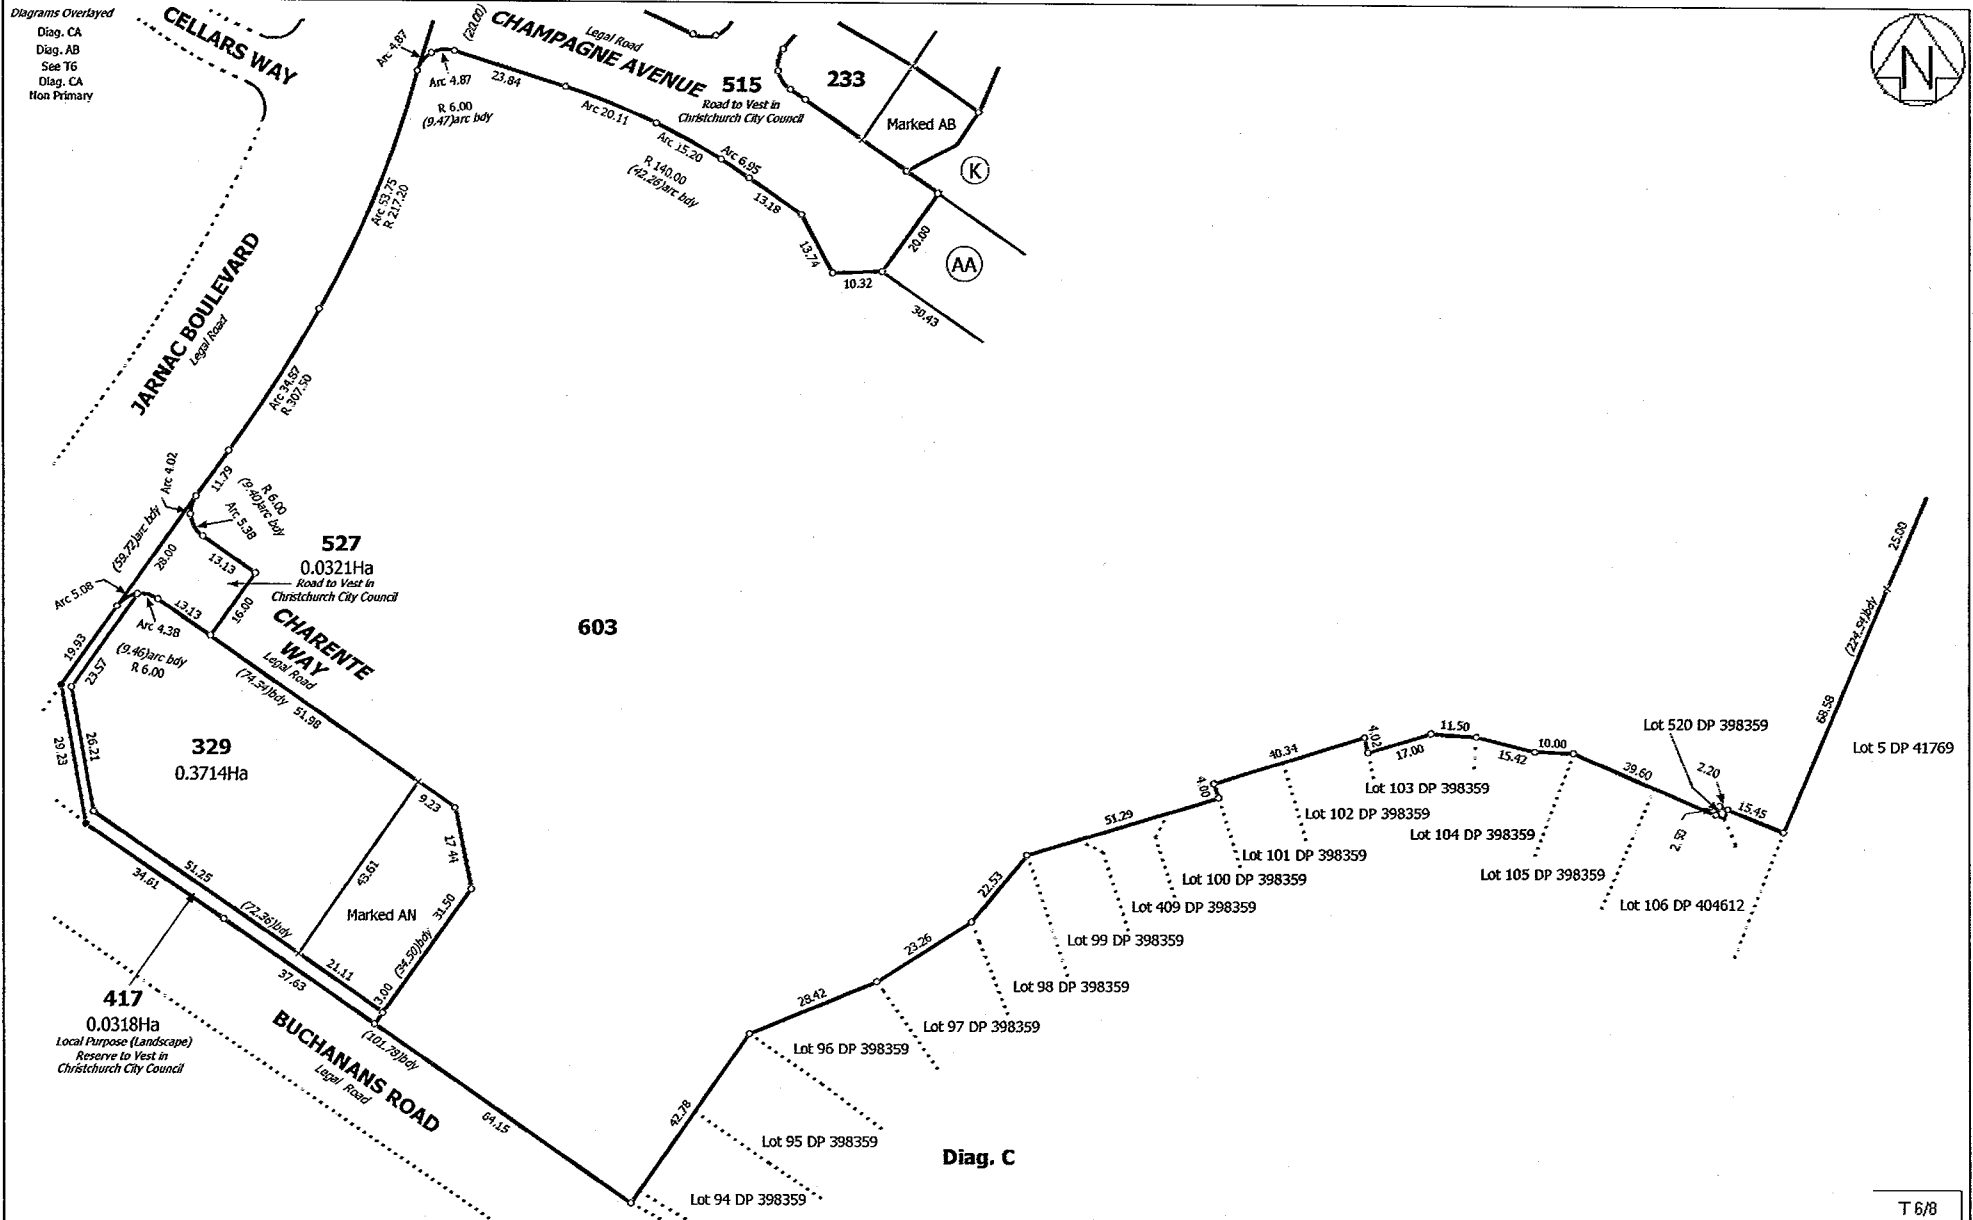

Land District: Canterbury
 Digitally Generated Plan
 Generated on: 05/12/2008 11:47am Page 13 of 15


Lots 185 - 190, 199- 239, 329, 413, 417, 514, 515, 523, 525, 527, 603-606 Being
 Subdivision of Lots 600 DP 398359, Lot 602 DP 404502 and Lot 508 DP 398359

Surveyor: Gavin Walter Read
 Firm: Davie Lovell Smith Ltd

Digital Title Plan
 DP 412099

Deposited on: 13/11/2008

T 6/8

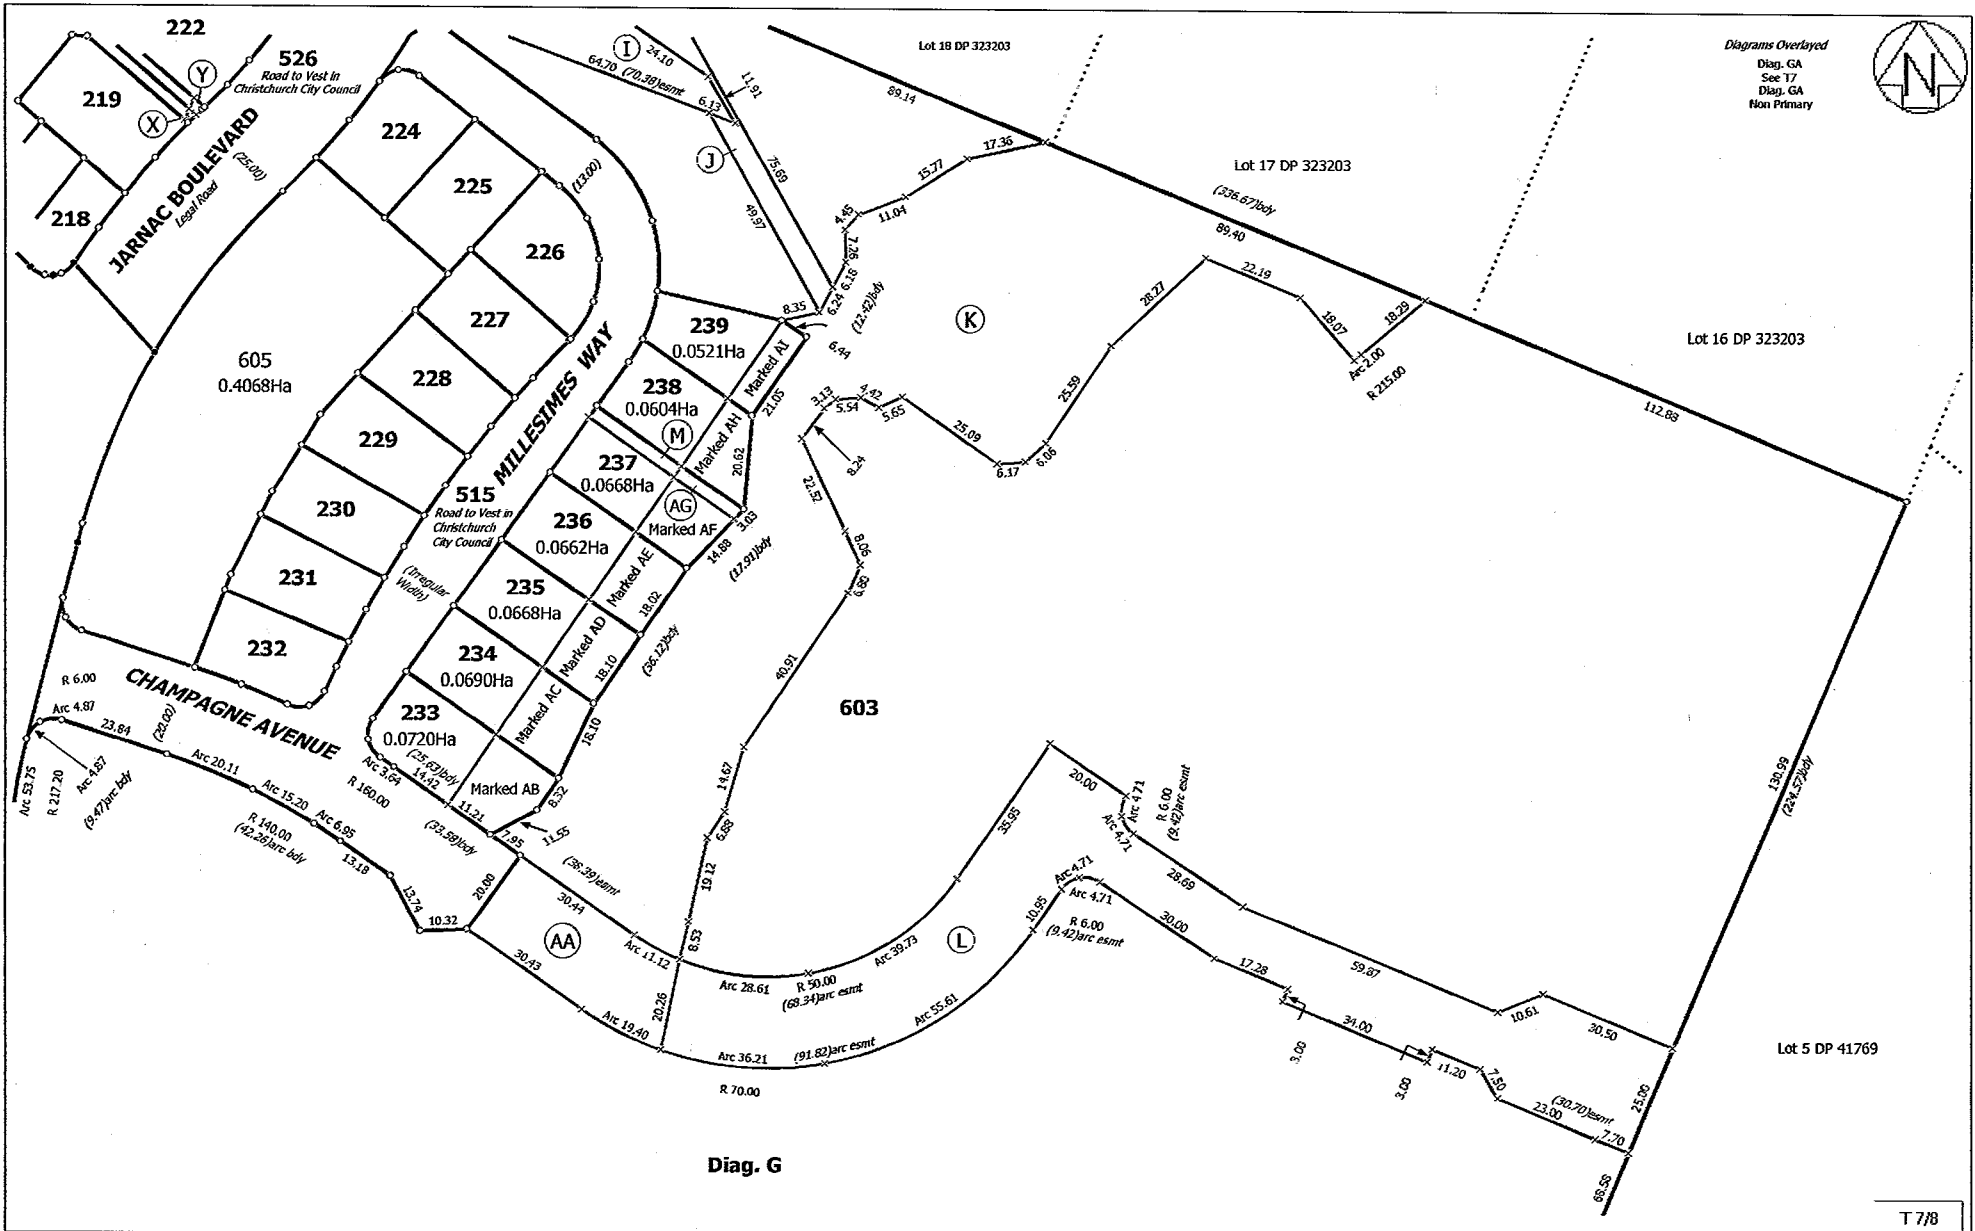

Diagrams Overlaid
 Diag. GA
 See 17
 Diag. GA
 Non Primary



Diag. G

T 7/8

Land District: Canterbury
 Digitally Generated Plan
 Generated on: 05/12/2008 11:47am Page 14 of 15

Lots 185 - 190, 199- 239, 329, 413, 417, 514, 515, 523, 525, 527, 603-606 Being
 Subdivision of Lots 600 DP 398359, Lot 602 DP 404502 and Lot 508 DP 398359

Surveyor: Gavin Walter Read
 Firm: Davie Lovell Smith Ltd

Digital Title Plan
 DP 412099

Deposited on: 13/11/2008

